

NOTES

CONTRACTORS MUST VERIFY ALL DIMENSIONS ON SITE BEFORE
COMMENCING ANY WORK ON SHOP DRAWINGS

DO NOT SCALE FROM THIS DRAWING

RS ATTRA COPYRIGHT

Notes:

1. All dimensions to be verified on site and any discrepancy reported to the client
2. This drawing to be read in conjunction with all relevant drawings

owners to serve party wall act notice on owners of adjacent property and obtain written agreement, prior to commencement of any works

client/builder to obtain all planning permission approvals from the relevant authority. Commencement of building works prior to the planning & building control approvals to client/builders own risk


final size and position of
roof lights
to clients requirements

all rainwater guttering, down pipes locations to be confirmed by architect & not to encroach neighbors property

client/builder to liaise with local water board for any new works on or within the public sewer or drain run and obtain approval from the local authority prior to commencement of any works

**Proposed Single Storey
Infill Rear Extension:**

REV	AMENDMENT	DATE	CHD
A	Planning Issue	06.06.23	RS

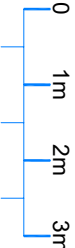

Scale Bar

CLIENT
Po Sing Fung

PROJECT
28 Shenley Avenue
Ruislip - Middlesex
HA4 6BX

DRAWING TITLE



Proposed Single Storey Infill Rear Extension

Proposed Floor Layouts

Sheet 2

1:50 @ A1	RS	06.06.23
1:100 @ A3	RS	

DRAWING STATUS	Planning Issue
----------------	----------------

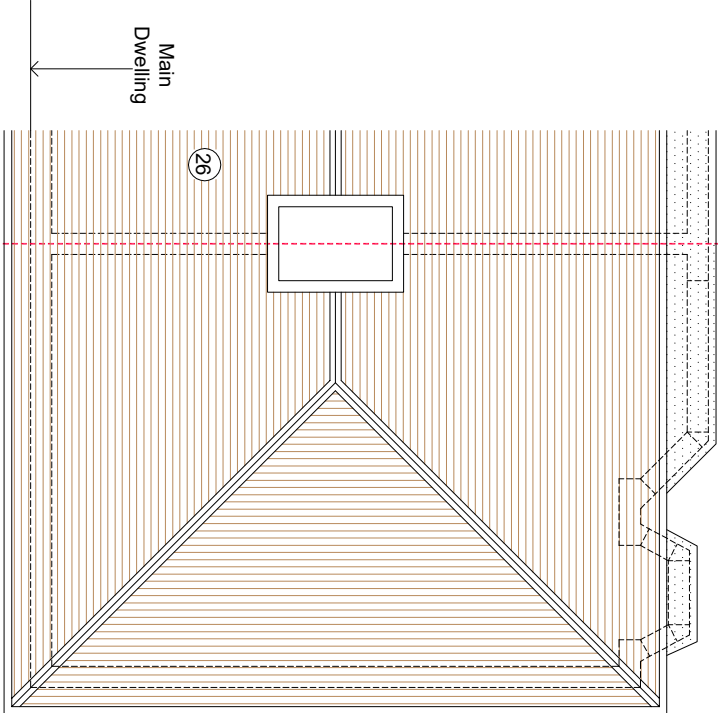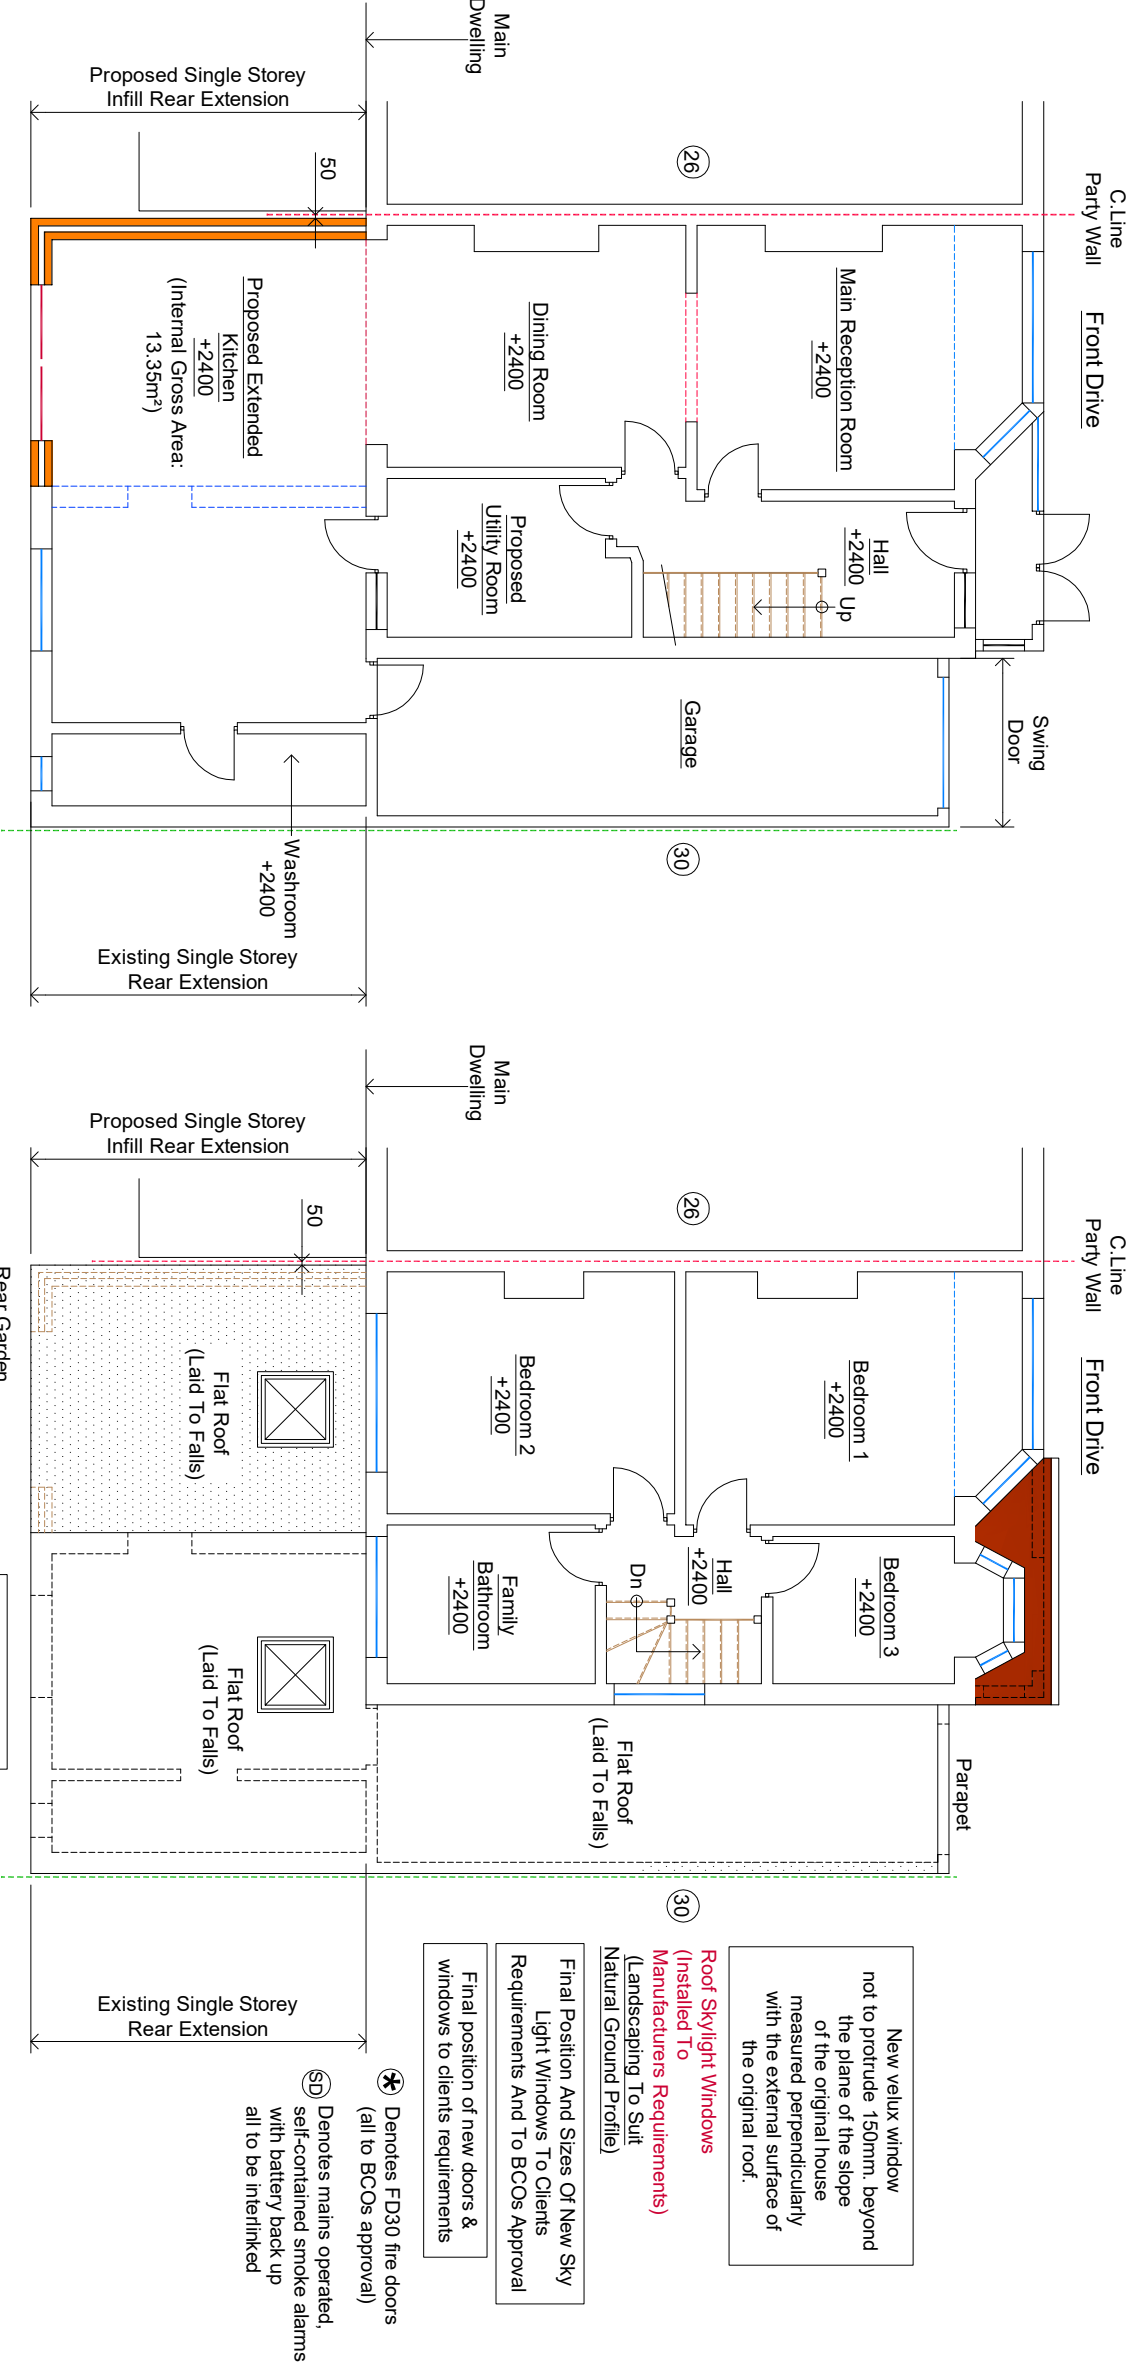

Proposed Roof Layout - To Remain Unaltered

28