

NOTES

CONTRACTORS MUST VERIFY ALL DIMENSIONS ON SITE BEFORE COMMENCING ANY WORK ON SHOP DRAWINGS



DO NOT SCALE FROM THIS DRAWING

RS ATPA COPYRIGHT

- Notes:
1. All dimensions to be verified on site and any discrepancy reported to the client
 2. This drawing to be read in conjunction with all relevant drawings

owners to serve party wall act notice on owners of adjacent property and obtain written agreement, prior to commencement of any works

client/builder to obtain all planning permission approvals from the relevant authority, commencement of building works prior to the planning & building control approvals is to client/builders own risk

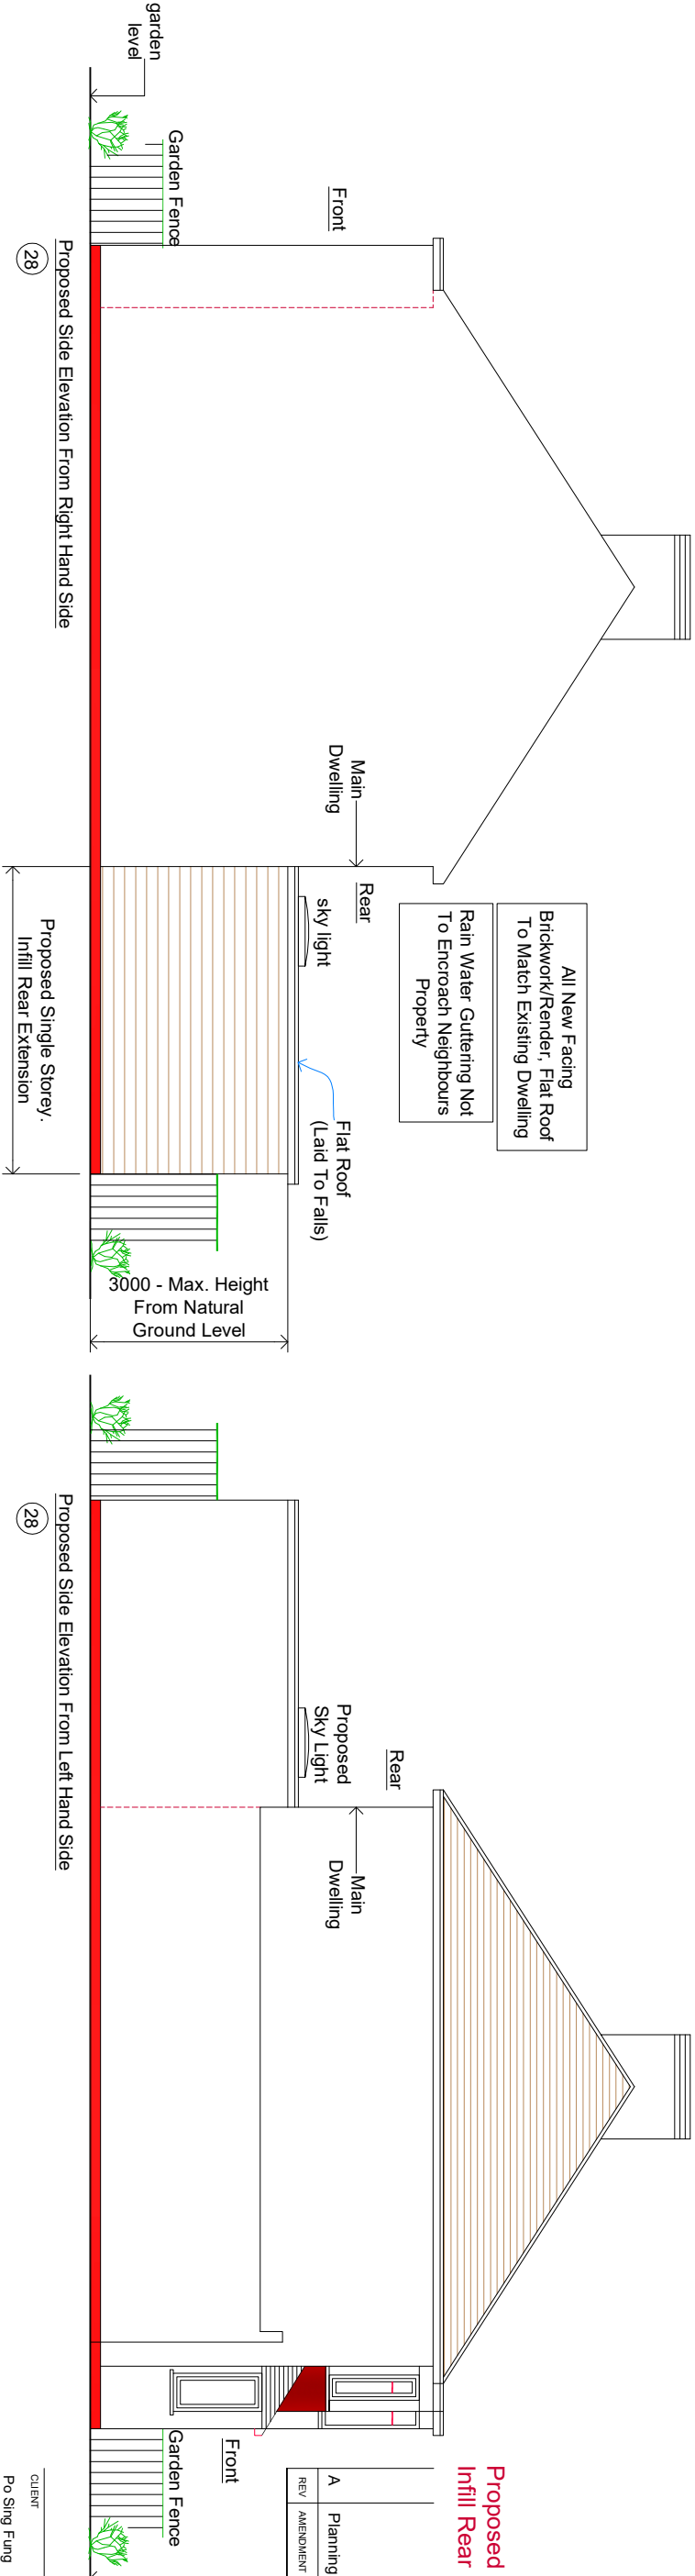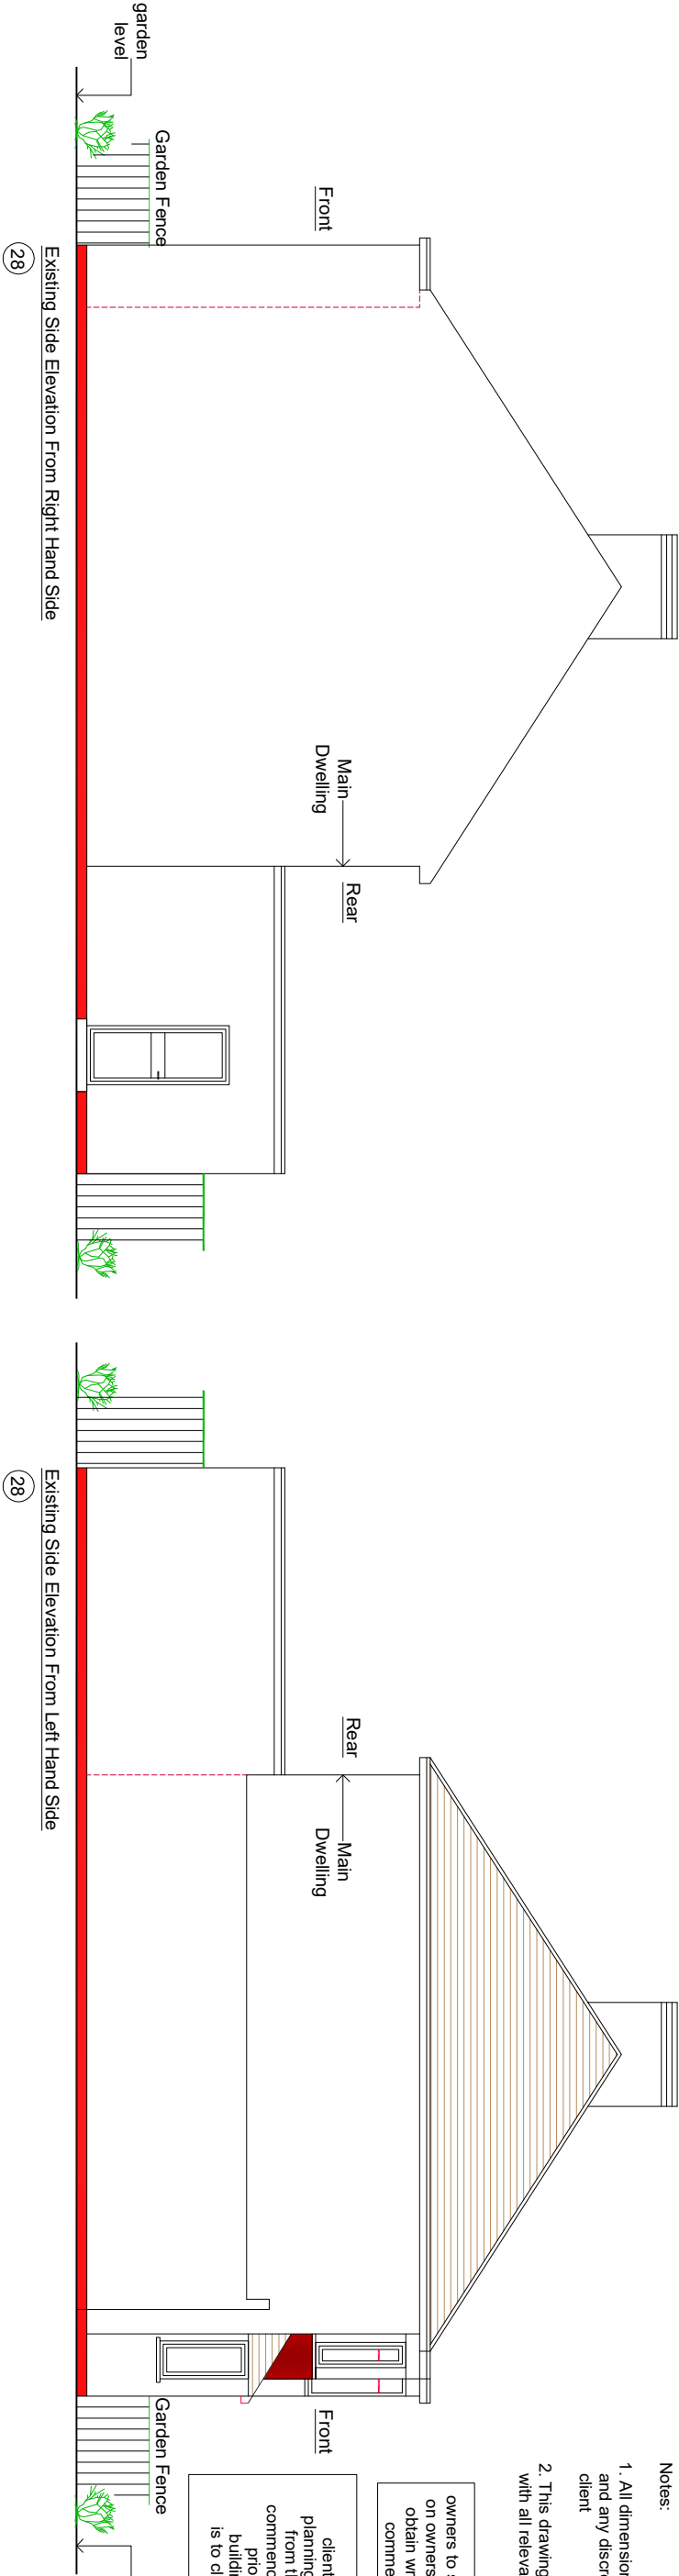

Proposed Single Storey Infill Rear Extension:

A	Planning Issue	06.06.23	RS
REV	AMENDMENT	DATE	CHD

CLIENT

Po Sing Fung

PROJECT

28 Shenley Avenue
Ruislip - Middlesex
H44 6BX

DRAWING TITLE

Proposed Single Storey Infill Rear Extension
Existing & Proposed Elevations
Sheet 4

all rainwater guttering, down pipes locations to be confirmed by architect & not to encroach neighbors property

client/builder to liaise with local water board for any new works on or within the public sewer or drain runs and obtain approval from the local authority prior to commencement of any works

roof lights:
final size and position of roof lights to clients requirements



Scale Bar

DRAWING STATUS

Planning Issue

SCALE	DRAWN BY	CHECKED	DATE
1:50 @ A1	RS	RS	06.06.23
1:100 @ A3			
DRAWING NUMBER	REVISION		
2023 - 77 - 04	A		