

NOTES
CONTRACTORS MUST VERIFY ALL DIMENSIONS ON SITE BEFORE
COMMENCING ANY WORK ON SHOP DRAWINGS
DO NOT SCALE FROM THIS DRAWING
RS ATPA COPYRIGHT

Notes:

1. All dimensions to be verified on site and any discrepancy reported to the client
2. This drawing to be read in conjunction with all relevant drawings

owners to serve party wall act notice on owners of adjacent property and obtain written agreement, prior to commencement of any works

client/builder to obtain all planning permission approvals from the relevant authority, prior to the commencement of building works and building control approvals is to client/builders own risk


roof lights:
final size and position of roof lights to clients requirements

all rainwater gutturing, down pipes locations to be confirmed by architect & not to encroach neighbors property

client/builder to liaise with local water board for any new works on or within the public sewer or drain runs and obtain approval from the local authority prior to commencement of any works

Proposed Loft Conversion:

REV	A	Planning Issue	06.06.23	RS
AMENDMENT			DATE	CHND

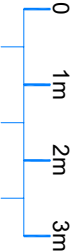

Scale Bar

CLIENT
Po Sing Fung



PROJECT
28 Shenley Avenue
Ruislip - Middlesex
HA4 6BX

DRAWING TITLE
Proposed Loft Conversion
Existing Floor Layouts
Sheet 1

SCALE	DRAWN BY	CHECKED	DATE
1:50 @ A1	RS	RS	06.06.23
1:100 @ A3			

DRAWING NUMBER
2023 - 78 - 01

REVISION
A

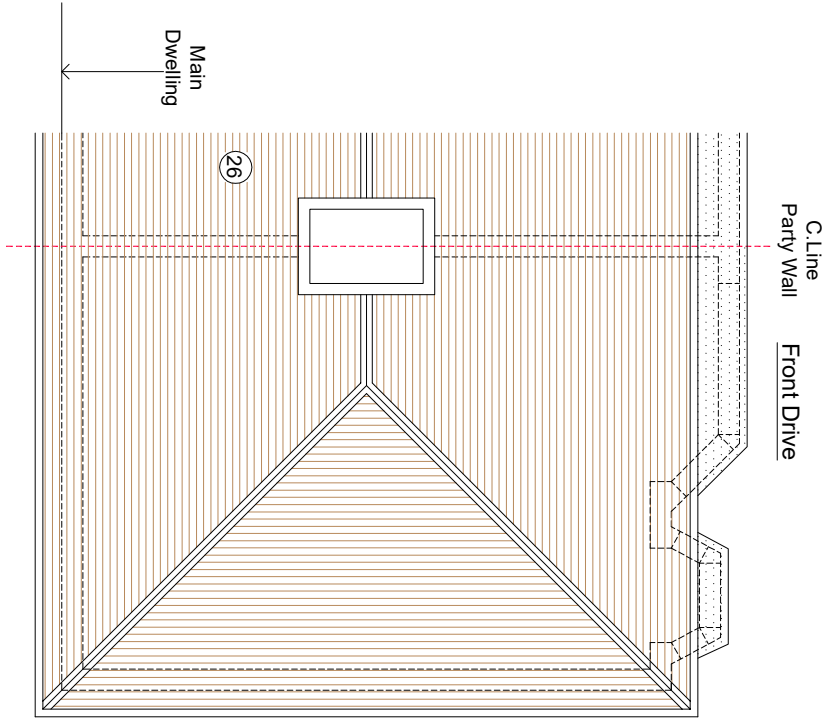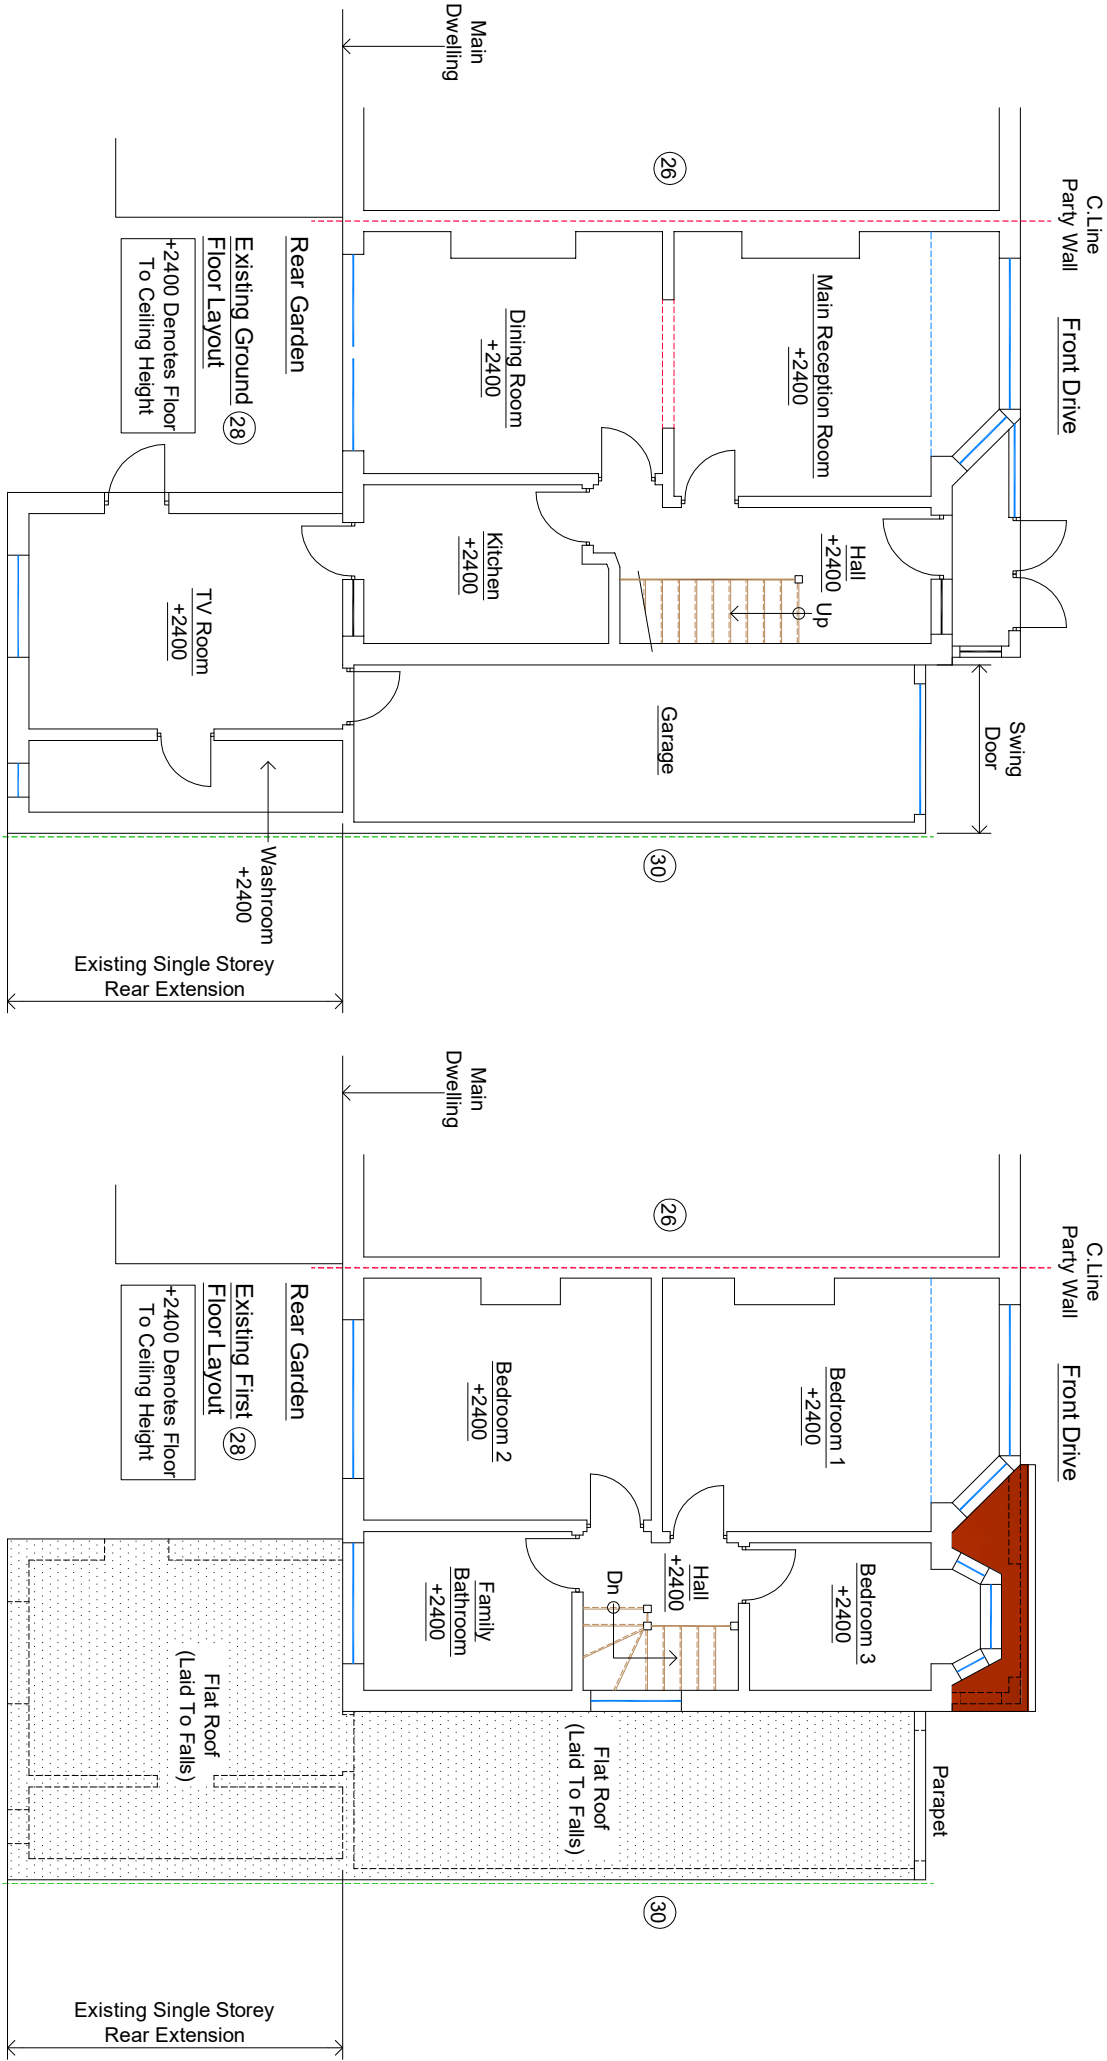

DRAWING STATUS
Planning Issue