

Notes:

1. All dimensions to be verified on site and any discrepancy reported to the client

2. This drawing to be read in conjunction with all relevant drawings

owners to serve party wall act notice on owners of adjacent property and obtain written agreement, prior to commencement of any works

client/builder to obtain all planning permission approvals from the relevant authority, commencement of building works prior to the planning & building control approvals is to client/builders own risk


roof lights:  
final size and position of roof lights to clients requirements

all rainwater guttering, down pipes locations to be confirmed by architect & not to encroach neighbors property

client/builder to liaise with local water board for any new works on or within the public sewer or drain runs and obtain approval from the local authority prior to commencement of any works

Proposed Loft Conversion:

REV	AMENDMENT	DATE	CHD
A	Planning Issue	06.06.23	RS

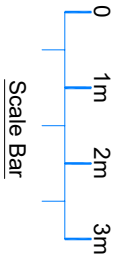

CLIENT

Po Sing Fung

PROJECT


28 Shenley Avenue  
Ruislip - Middlesex  
H14 6BX

DRAWING TITLE

Proposed Loft Conversion  
Proposed Floor Layouts  
Sheet 4

SCALE	DRAWN BY	CHECKED	DATE
1:50 @ A1 1:100 @ A3	RS	RS	06.06.23

DRAWING NUMBER	REVISION
2023 - 78 - 04	A

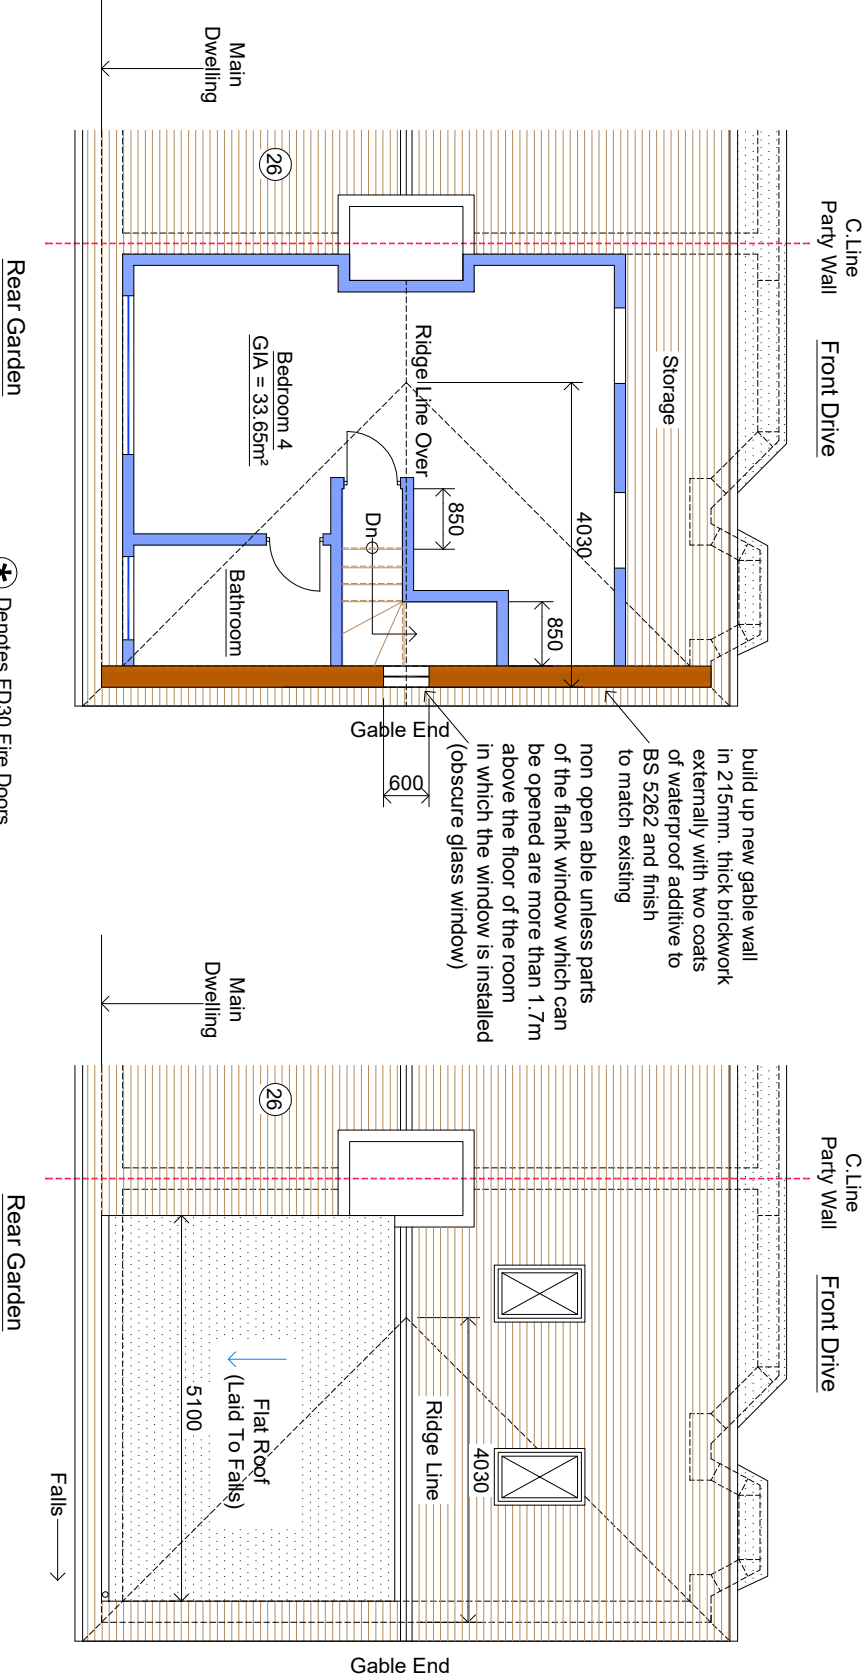

Denotes FD30 Fire Doors (All To BCOs Approval)

Denotes Mains Operated, Self-Contained Smoke Alarms With Battery Back Up All To Be Interlinked

Obscure Glass Window Final Position And Size To Clients Requirements And To BCOs Approval