


NOTES

CONTRACTORS MUST VERIFY ALL DIMENSIONS ON SITE BEFORE COMMENCING ANY WORK ON SHOP DRAWINGS
DO NOT SCALE FROM THIS DRAWING

RS AT&A COPYRIGHT

- Notes:
1. All dimensions to be verified on site and any discrepancy reported to the client
 2. This drawing to be read in conjunction with all relevant drawings

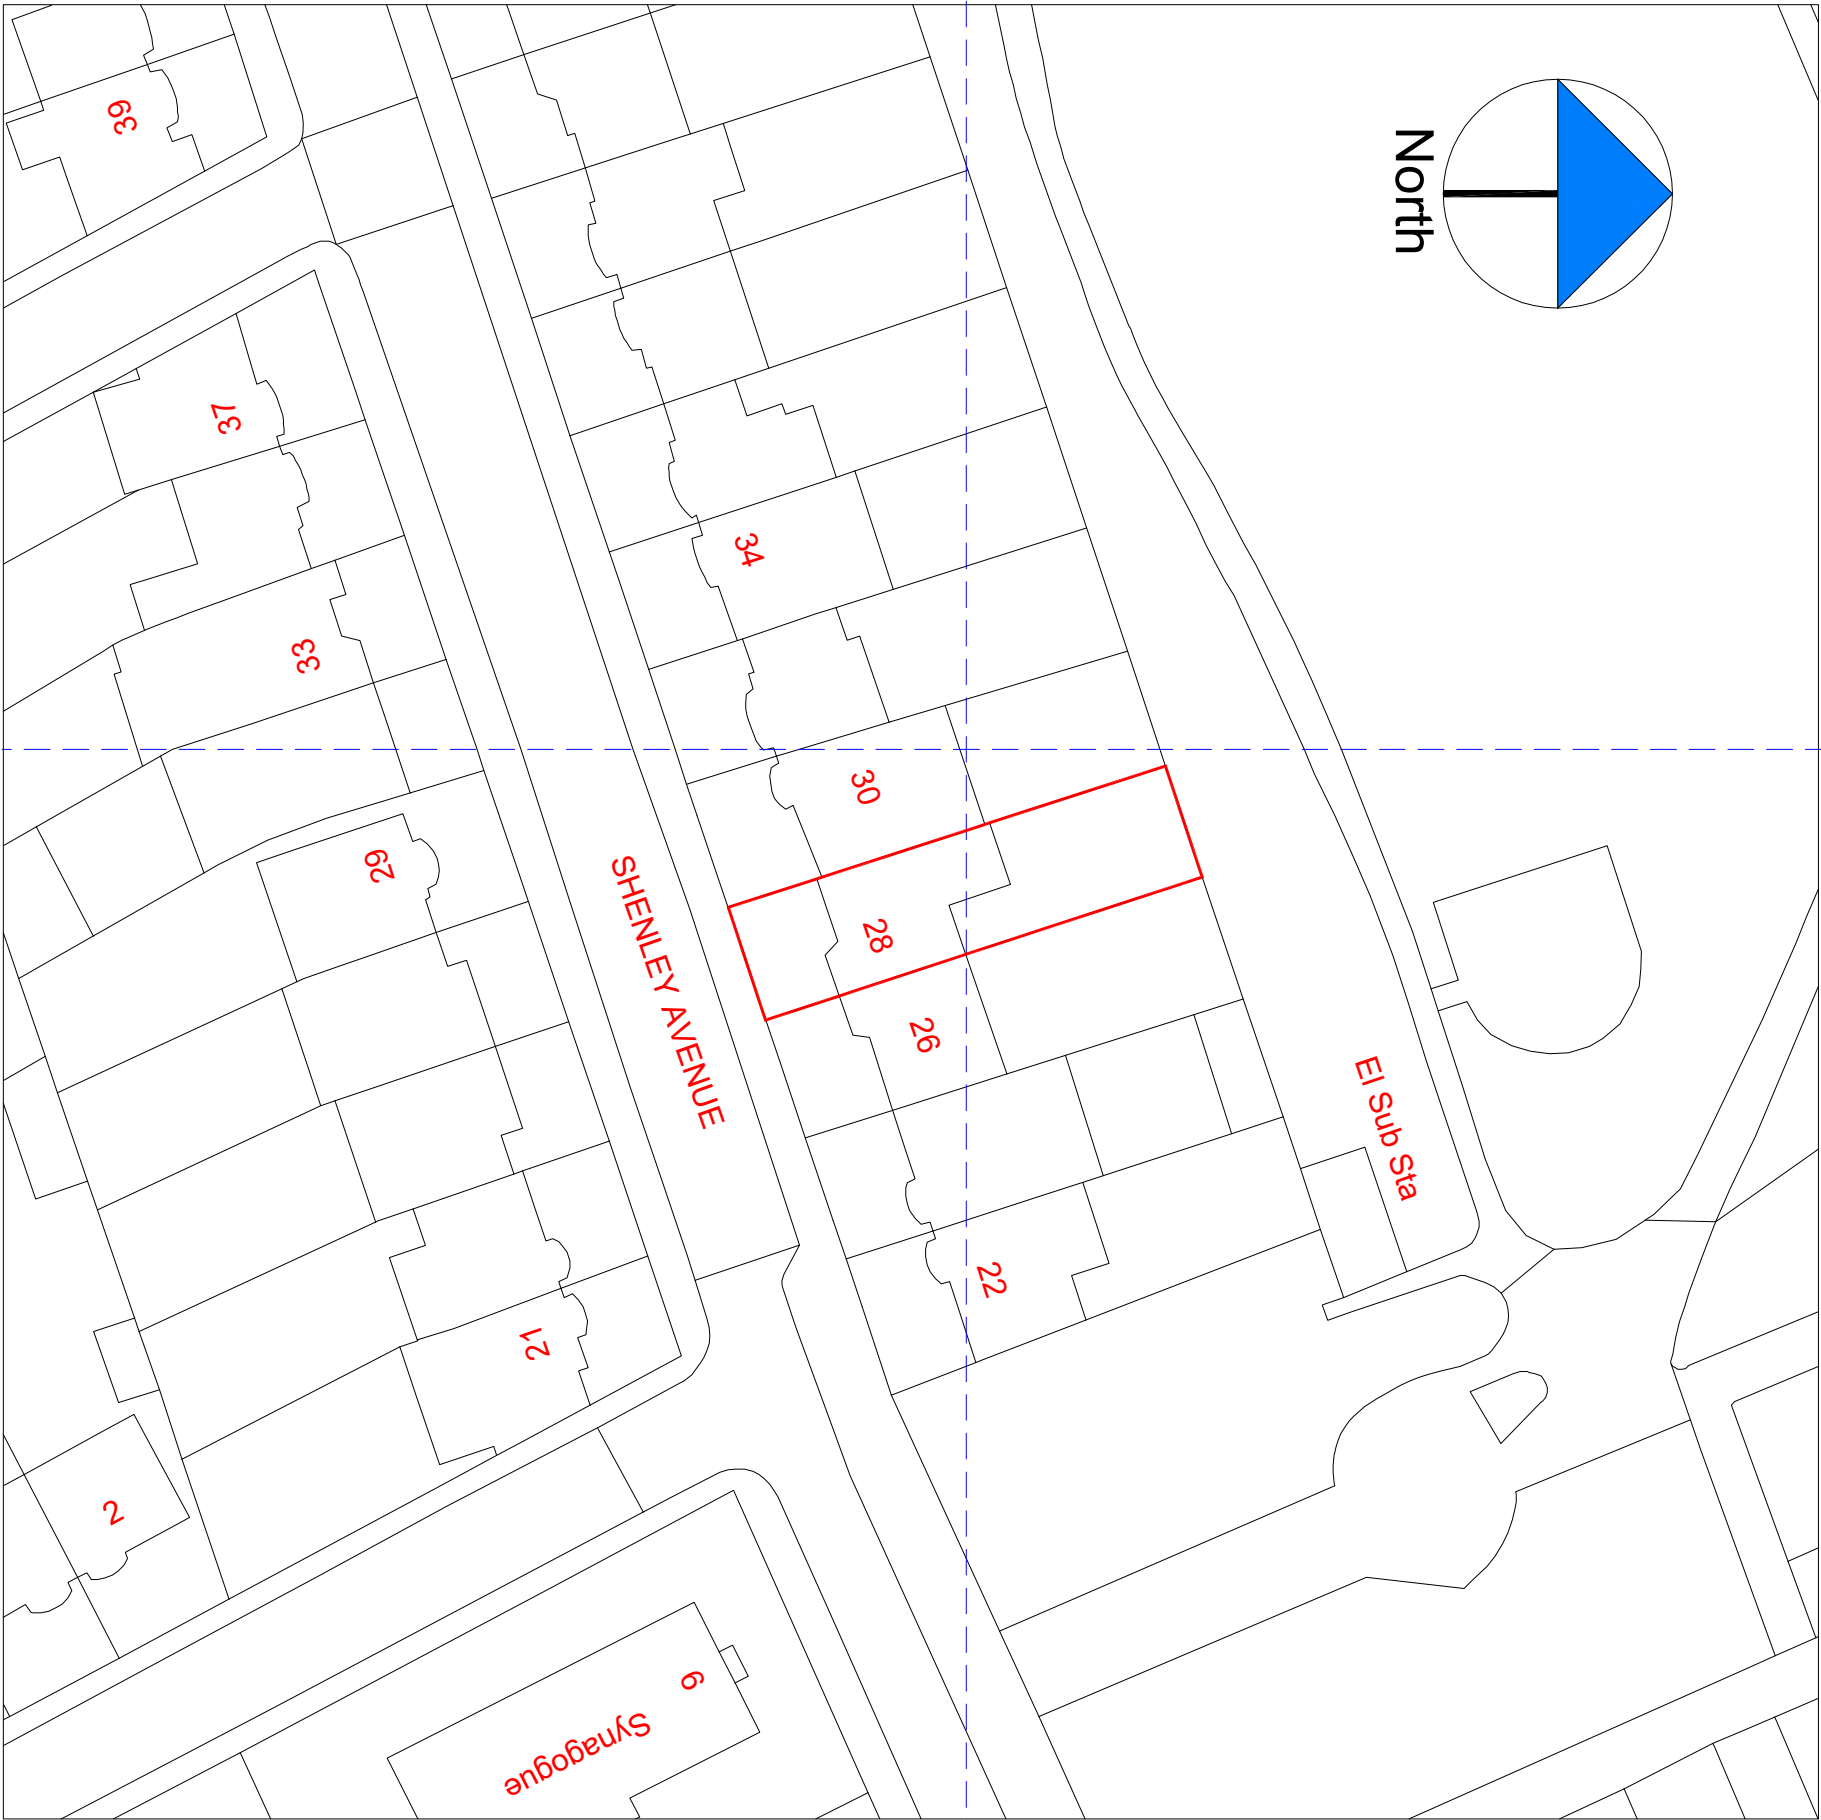

	A	Planning Issue	06.06.23	RS
REV	AMENDMENT		DATE	CHKD

CLIENT	Po Sing Fung
PROJECT	28 Shenley Avenue Ruislip - Middlesex H44 GBX
DRAWING TITLE	Block Plan Sheet 6

SCALE	DRAWN BY	CHECKED	DATE
1:250 @ A1	RS	RS	06.06.23
1:500 @ A3			
DRAWING NUMBER	2023 - 78 - 06	REVISION	A

DRAWING STATUS

Planning Issue