


Notes:

1. All dimensions to be verified on site  
and any discrepancy reported to the  
client
2. This drawing to be read in conjunction  
with all relevant drawings

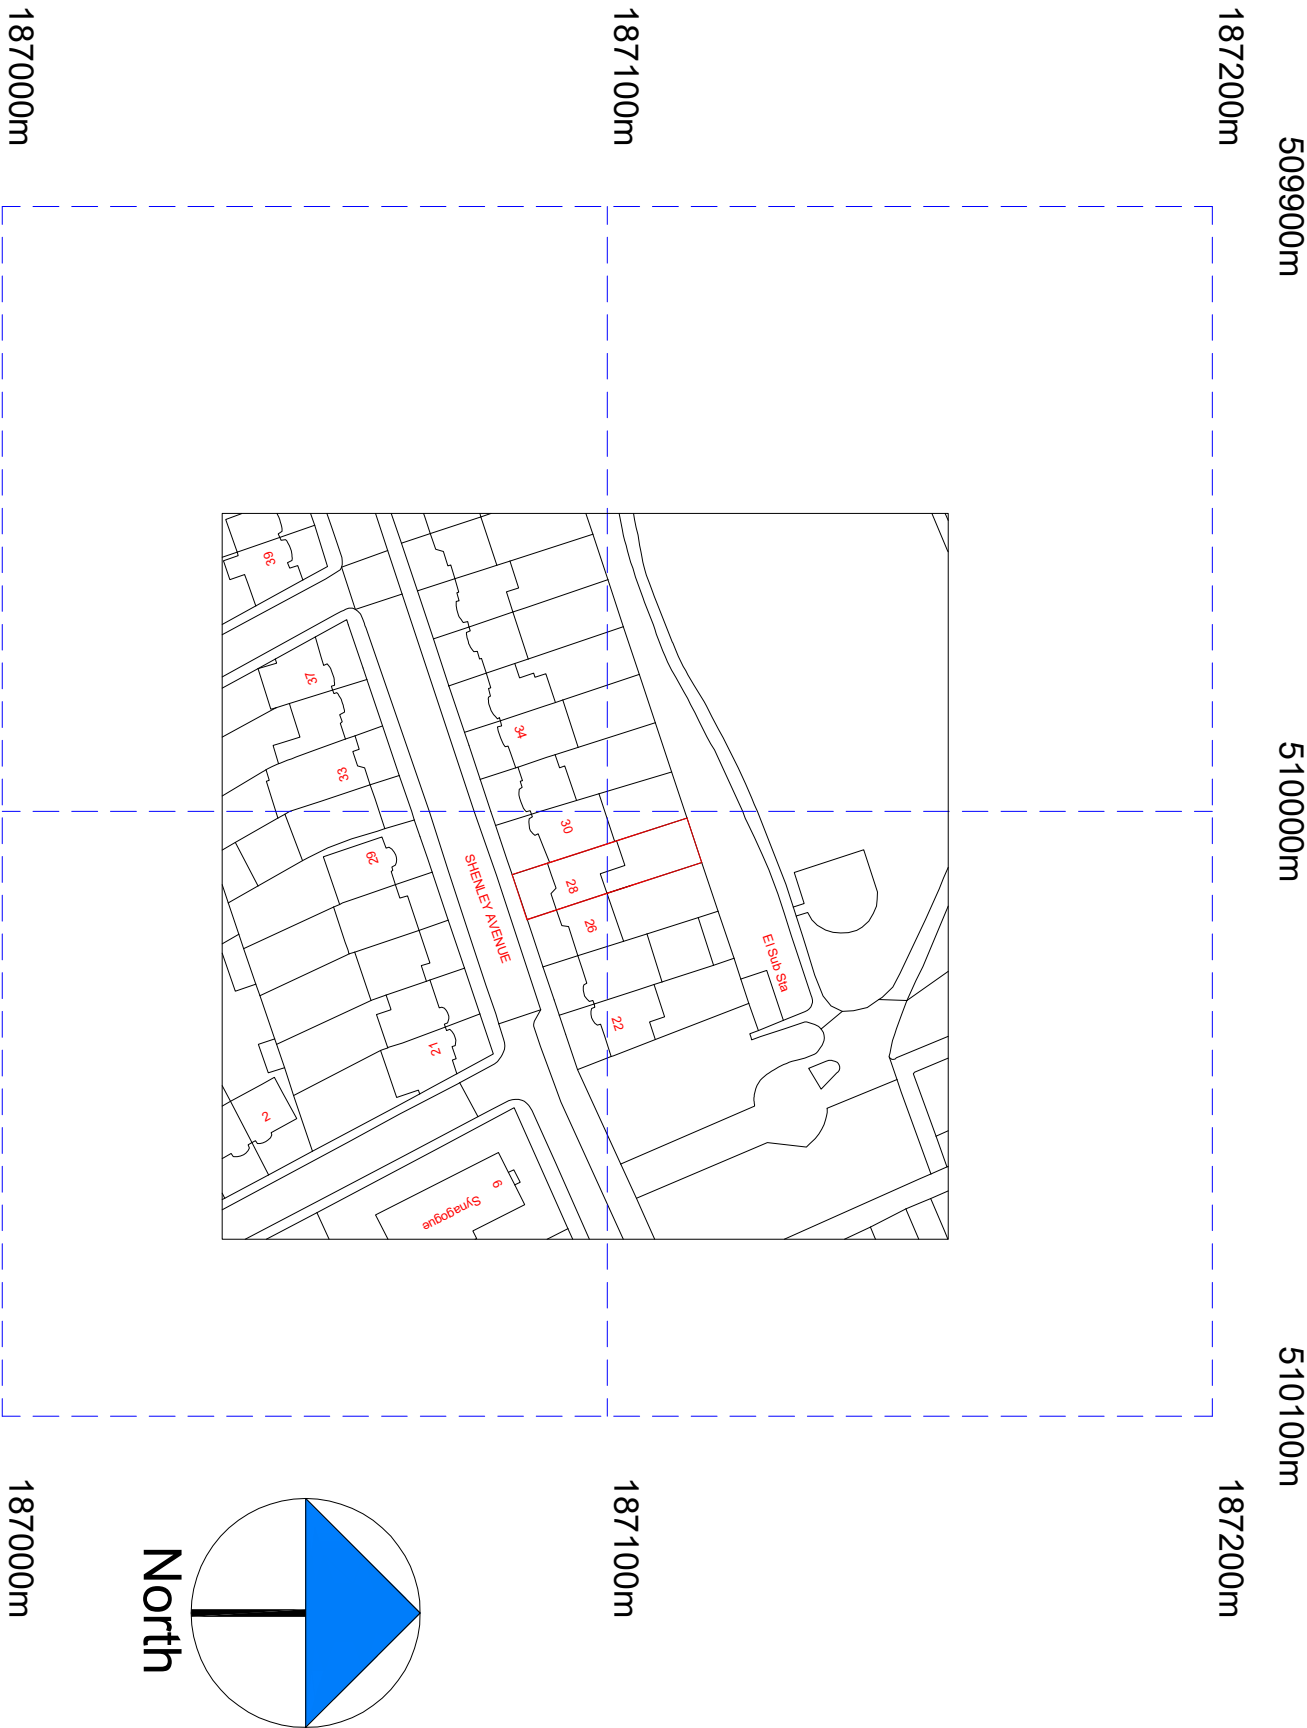

A	Planning Issue	06.06.23	RS
REV	AMENDMENT	DATE	CHNO

CLIENT	Po Sing Fung
PROJECT	28 Shenley Avenue Ruislip - Middlesex H14 6BX
DRAWING TITLE	Location Plan Sheet 7

Crown Copyright and database rights 2023 OS Licence no. AC0000805567