

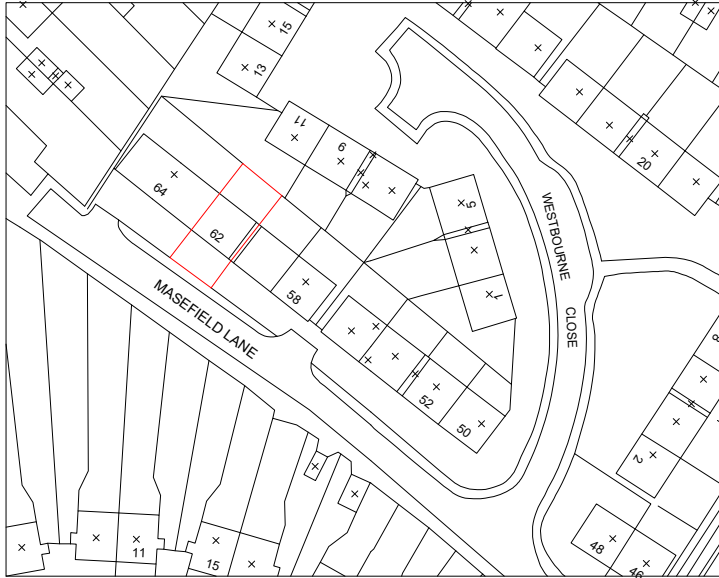


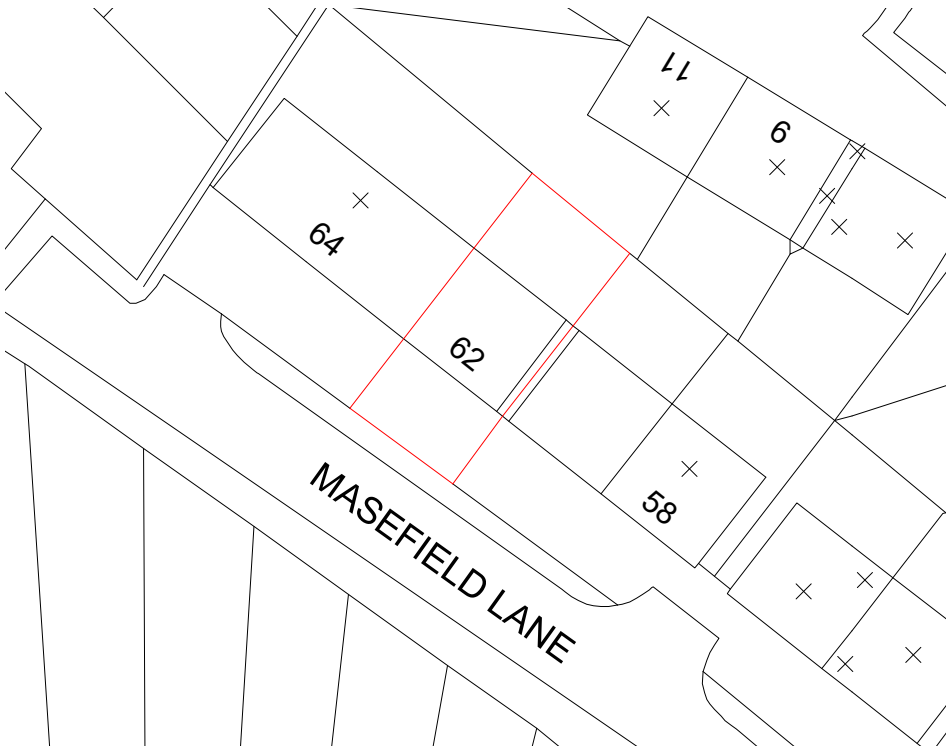



Location Plan

Scale:1:1250

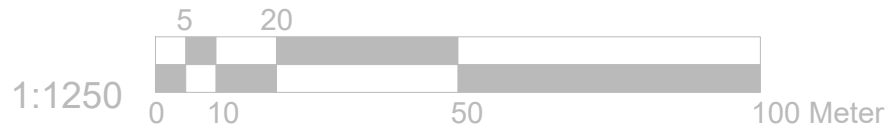

Block Plan

Scale:1:500

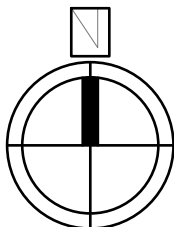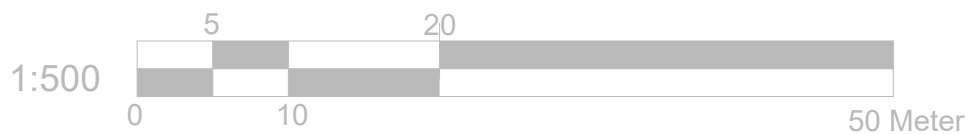

Project:	Title:	Scale:1:1250/500 @A4
62 Masefield Ln	Location Plan	Date: 04 . 2024
Hayes	Block Plan	Drawing No.: 177 - 06/MT
UB4 9AN		Revision