


© ARKON ASSOCIATES LTD.
THIS DRAWING IS THE PROPERTY OF ARKON ASSOCIATES LTD. AND IS ISSUED ON THE CONDITION THAT IT IS NOT REPRODUCED, DISCLOSED OR COPIED TO ANY UNAUTHORISED PERSON IN WHOLE OR PART WITHOUT PRIOR WRITTEN CONSENT.
NO DIMENSIONS ARE TO BE SCALED FROM THIS DRAWING. ALL DIMENSIONS STATED MUST BE VERIFIED ON SITE. THE ARCHITECT MUST BE ADVISED OF ANY DISCREPANCIES PRIOR TO ANY ITEM OF WORK BEING PUT IN HAND.
THIS DRAWING MUST BE READ TOGETHER WITH THE SPECIFICATION, BILL OF QUANTITIES AND RELATED DRAWINGS.

Revision: By:

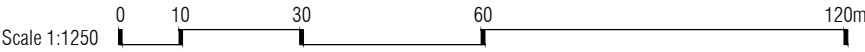

CLIENT: MATT PERREN	TITLE: LOCATION PLAN
PROJECT: 30 EVERSLEY CRESCENT, RUISLIP	PRIVATE - EXTENSION
ISSUE STATUS: PLANNING	SCALE: 1:1250@A3
	DATE: OCT 2017
	DRAWN BY: HA
	CHECKED: IJC
	PROJECT No: 5129
	DWG No: P01
	REV: B



The Old Bank
162 High Street
Stevenage
Hertfordshire
SG1 3LL
T: 01438 359816
E: enquiries@arkonassociates.co.uk
www.arkonassociates.co.uk