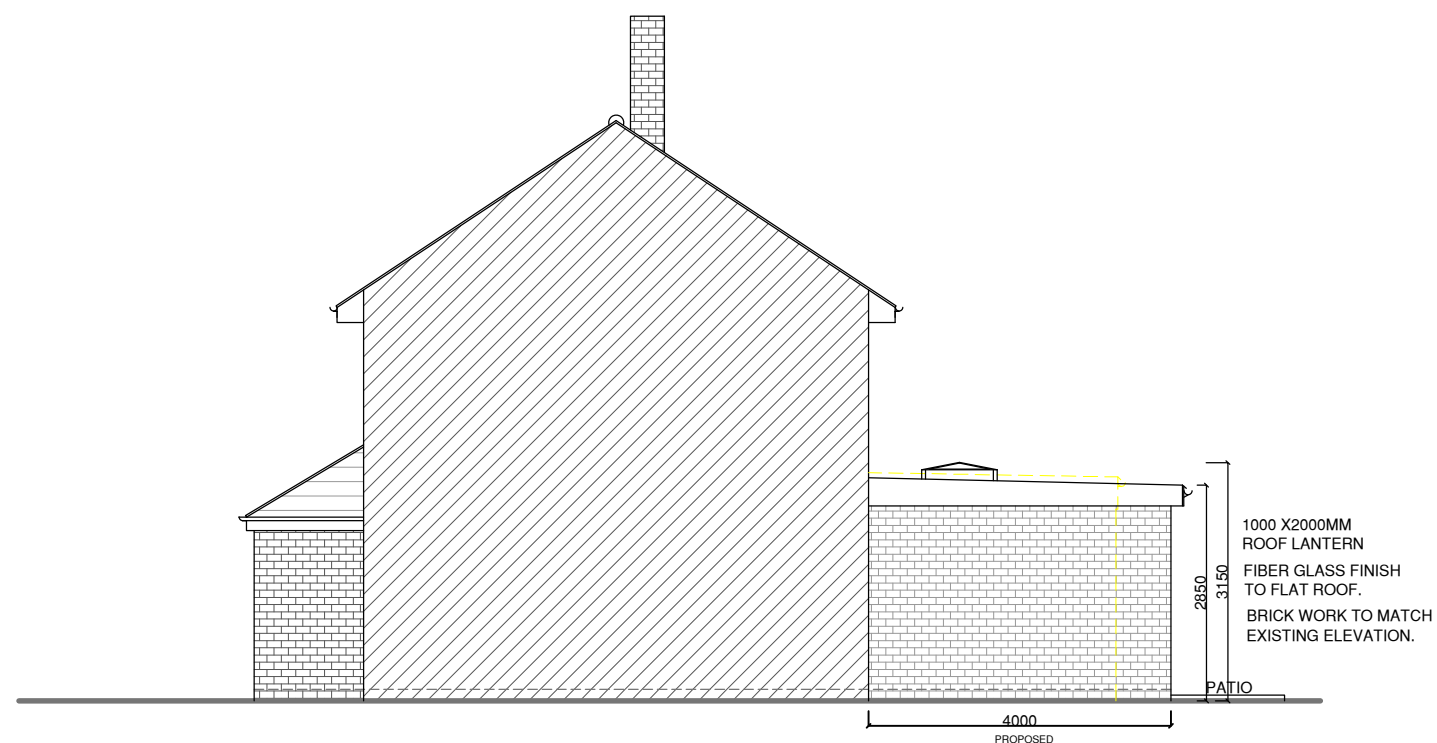
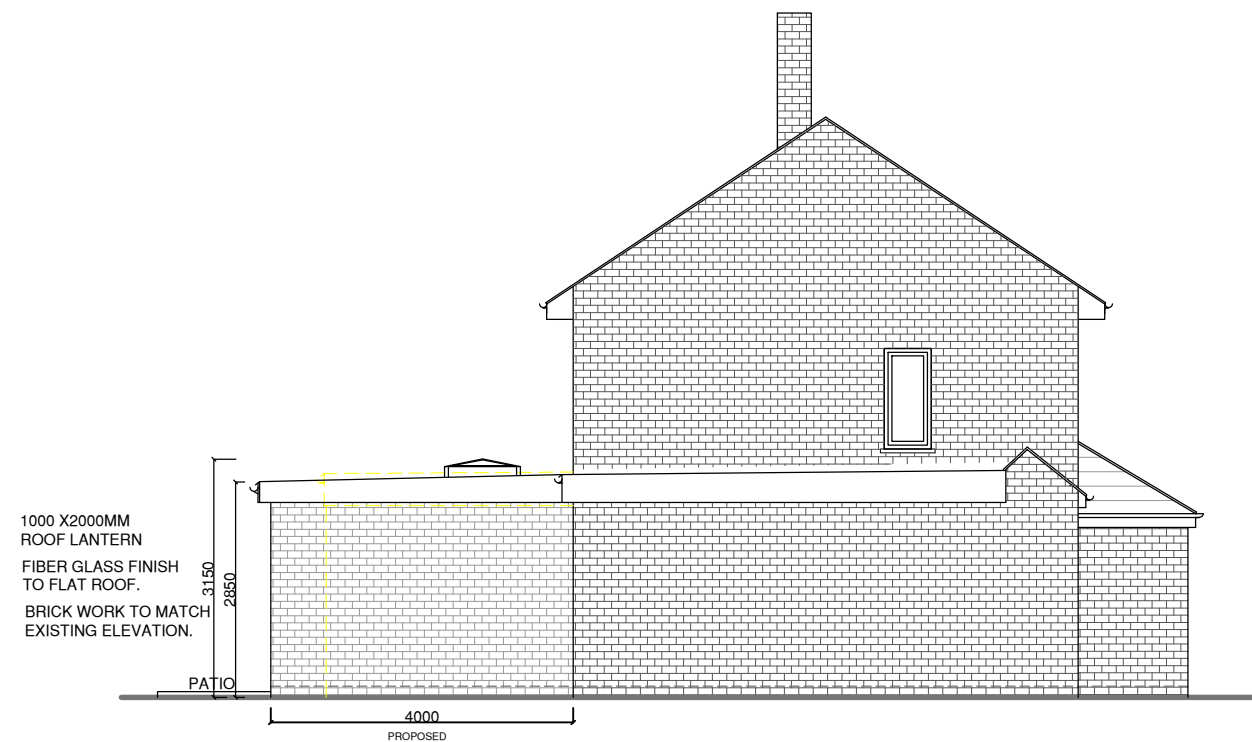


NOTES :

[illegible]

SJR DESIGN LTD.

Client: MR. ROSHAN MALLA
MRS. SHRISTI SHRESTHA

Job Title

214 WHITBY ROAD
RUISLIP
HA4 9ED

Drawing Title
PROPOSED ELEVATIONS

Scale: 1 : 100 (A3)

Date: AUGUST 2026

Date: 15/06/2020	
Checked by:	Drawn by: RS

Drg No.
TP/780/R01

Rev.