

1. All dimensions are to be checked on site prior to the commencement of work and any discrepancy is to be reported to the construction manager before construction.

2. All work is to comply with current Building Regulations and allied legislation.


3. All contractors and sub-contractors must ensure that they have the latest issue of this drawing and details before the commencement of work on site.

4. All materials are to be used and installed in strict compliance with the relevant manufacturers instructions and recommendations.

5. All works on site, designed and implemented as a result of this design indicated on the drawing, are to be carried out in accordance with the Health and Safety (CDR) Regulations in respect of design and implementation on site and no works are to be undertaken if it is considered that compliance with the Building Regulations cannot be achieved.

6. All dimensions shown in millimetres.

7. Footprint of buildings shown at 100 above ground level.

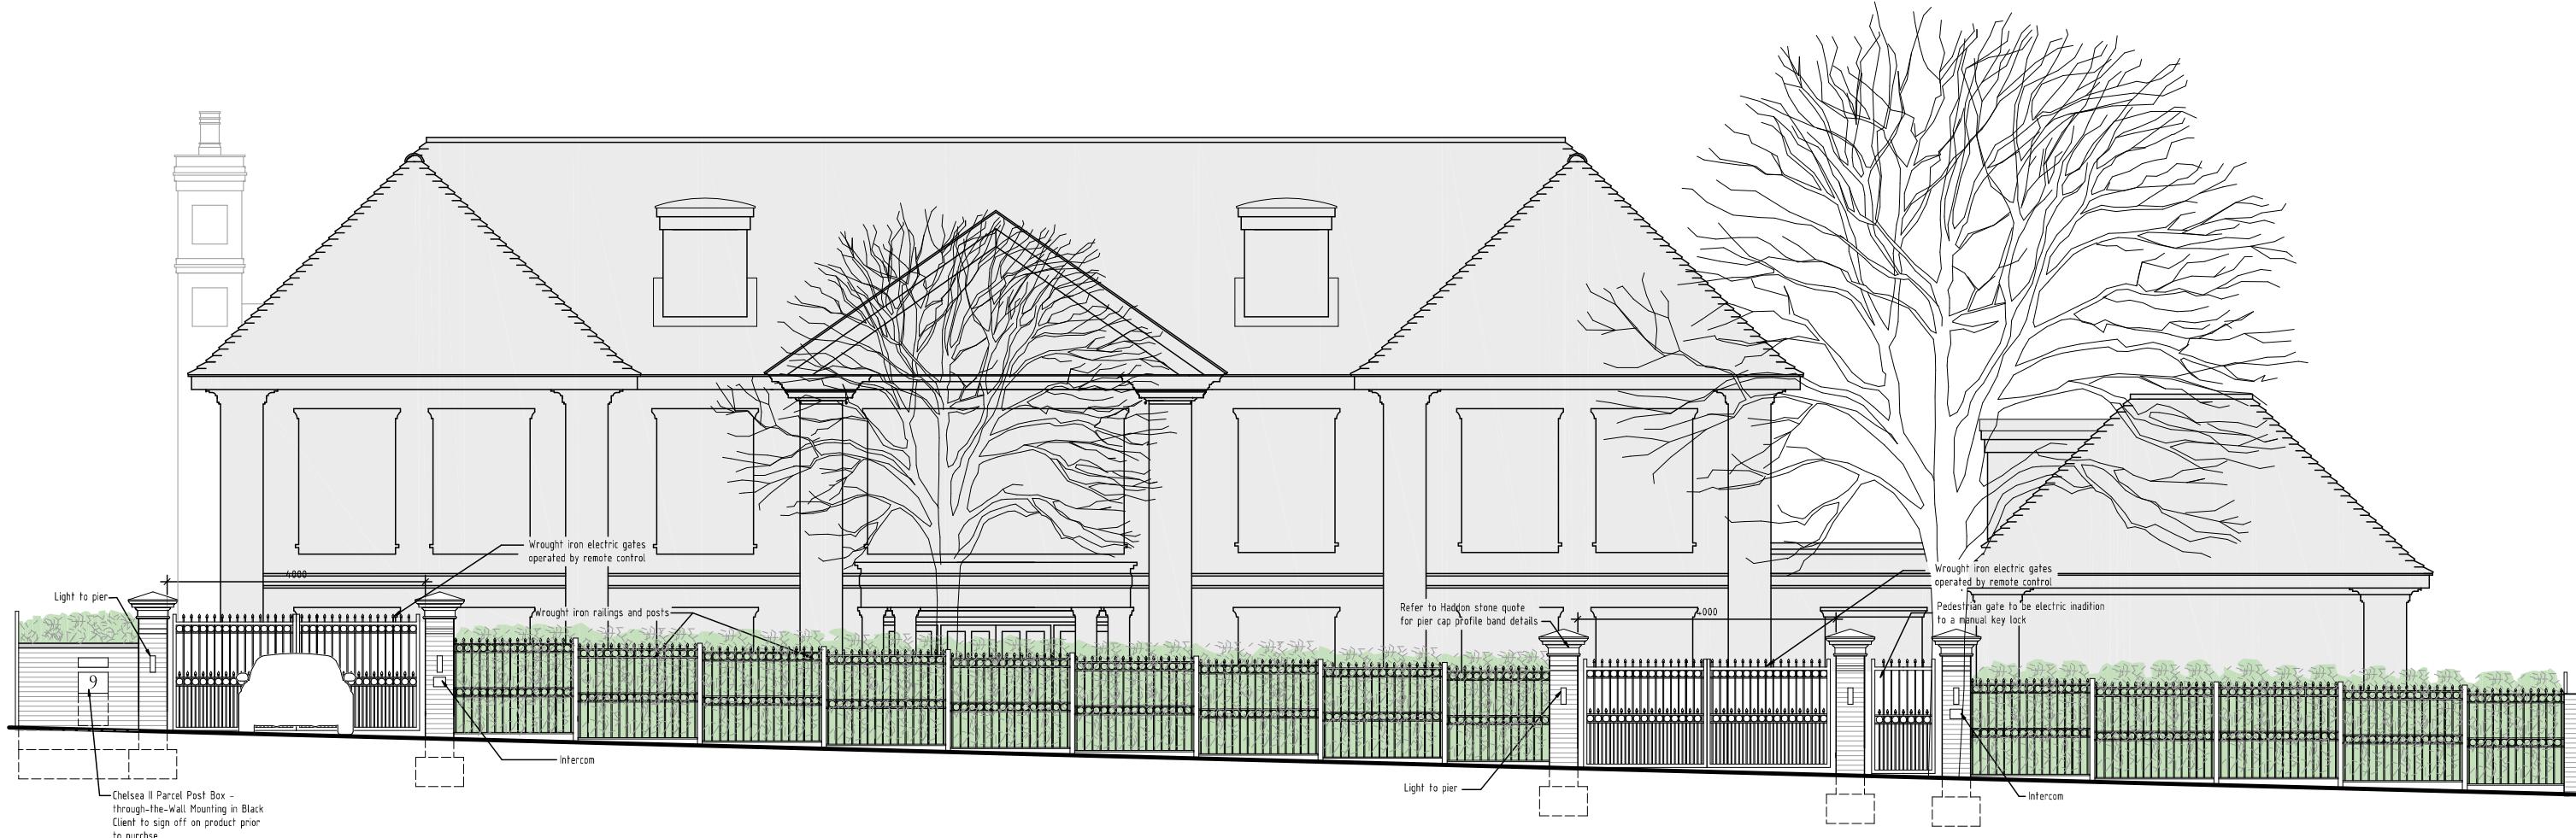

PROPOSED GATES AND RAILINGS ELEVATION

SCALE 1:100

1:100

0 1 2 3 4 5

rev:	date:	description:
scale:	1:100 A3	date: 09 / 01 / 2025
drawing no:	1363 / P / 11	drawn: RS
drawing:	PROPOSED GATES AND RAILINGS ELEVATION	
project:	LAND AT 9 LINKSWAY, NORTHWOOD, MIDDLESEX, HA6 2XA	
client:	DDA	



DUSEK DESIGN ASSOCIATES LTD
ARCHITECTURE + PLANNING

01895 831 103
info@dusek.co.uk
www.dusek.co.uk