


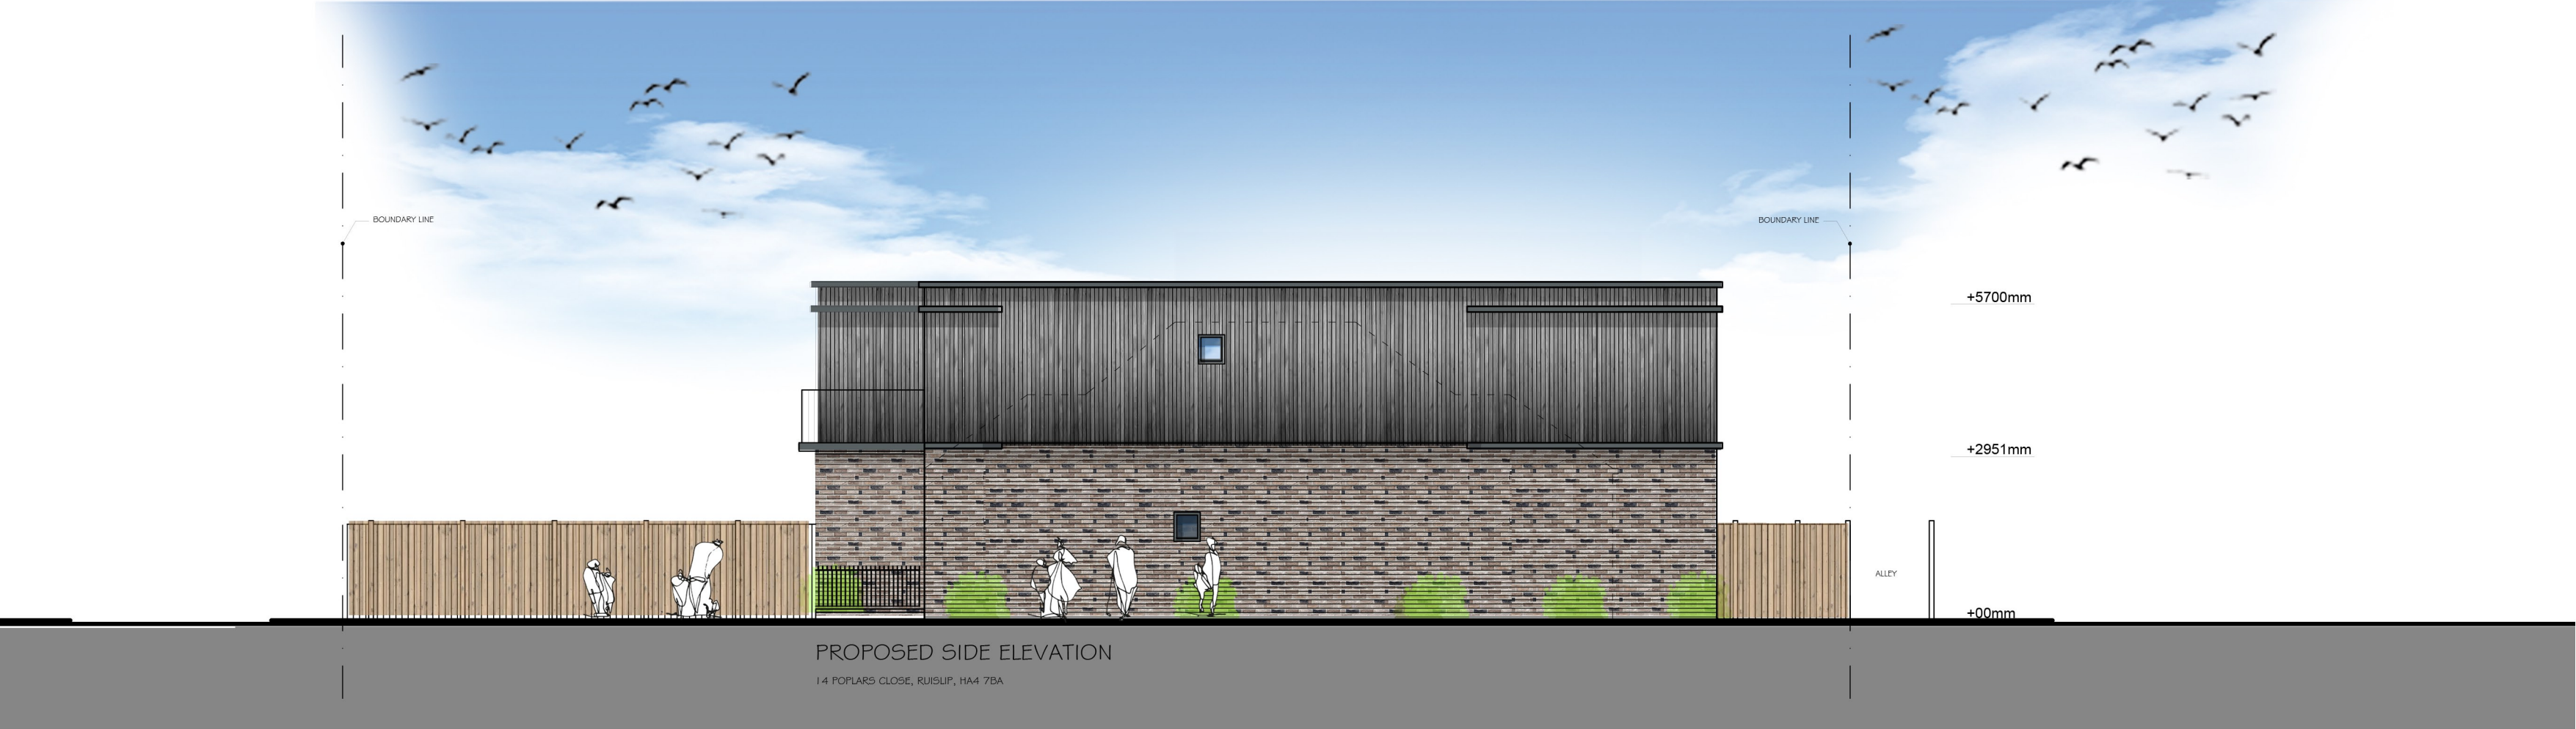

PROPOSED COLOURED SIDE ELEVATIONS

