



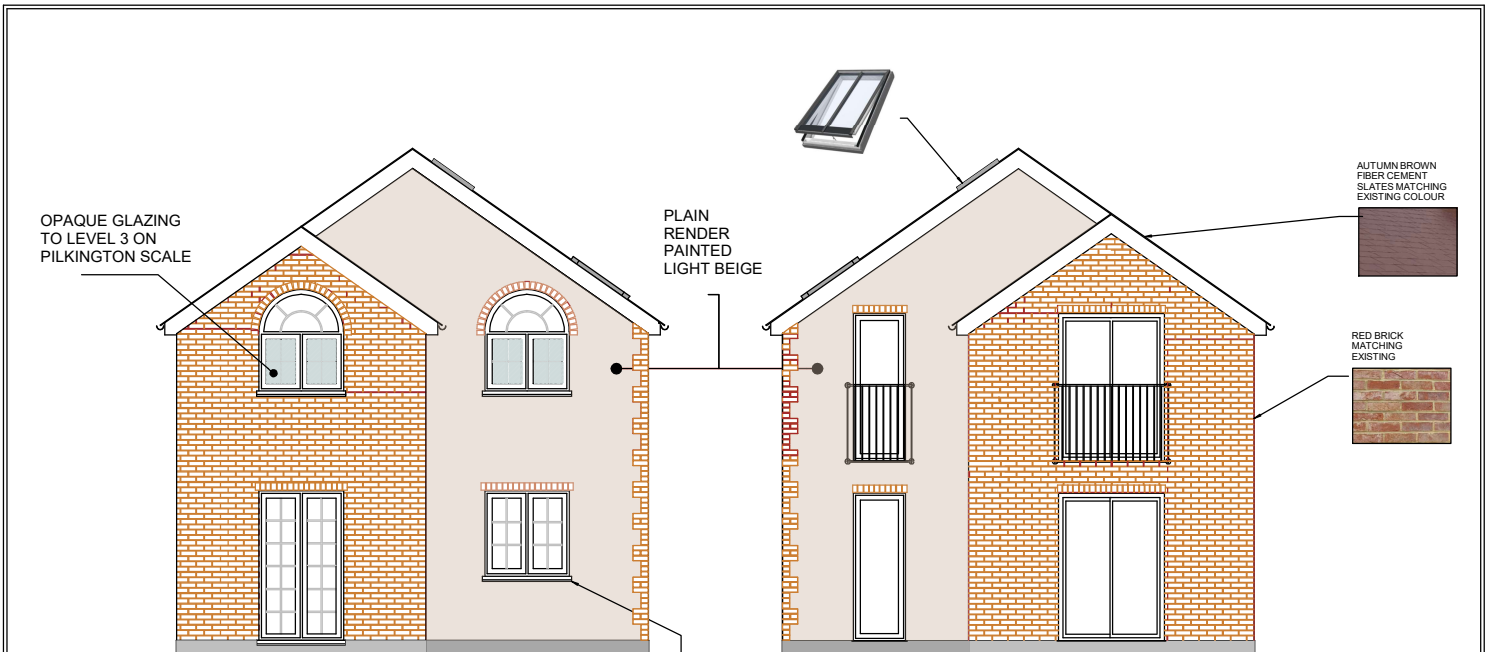

NORTH ELEVATION

SOUTH ELEVATION

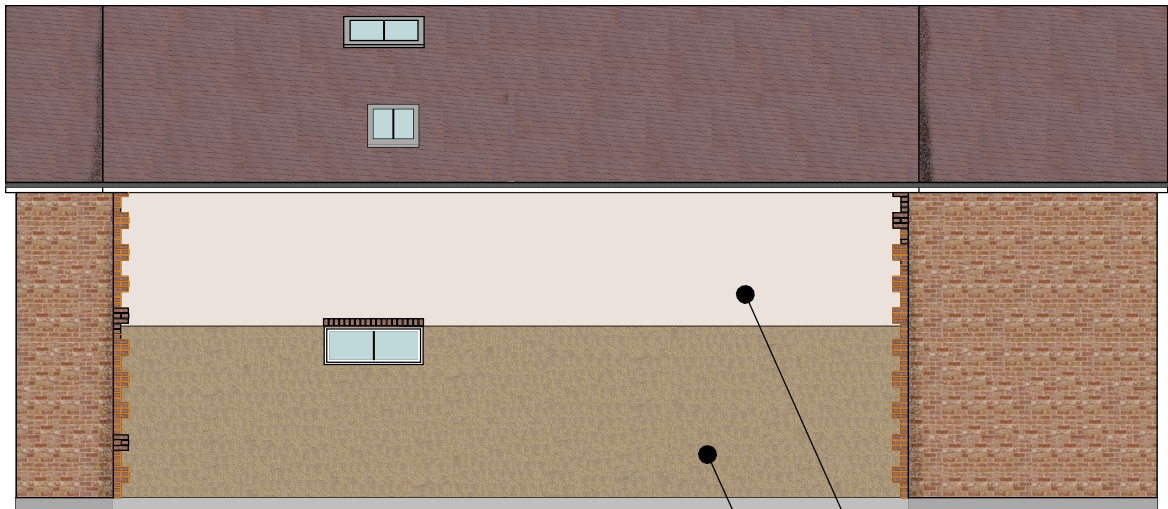

WEST ELEVATION


SCALE:



SCALE:



Main Entrance Door

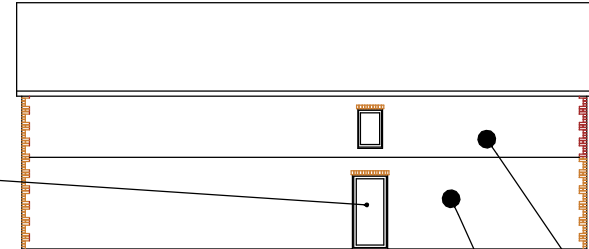

EAST ELEVATION

PLAIN RENDER PAINTED LIGHT BEIGE
EXISTING PEBBLEDASH RETAINED

Notes: East and west elevations of nos. 12 & 14 are identical in design and scale EXCEPT from bathroom windows. All Windows and Doors: 70mm 5-chamber uPVC white to 2023 Building Regulations North Elevation 1st Floor Windows: Opaque Glass on lower portion as shown.	
Title: PROPOSED MATERIALS No. 12	
Property address: 12 & 14 Poplars Close Ruislip HA4 7BU	
Drwg. ref. PM v1.0	
Date: 26/06/2023	