


NOTES

Drawings for sketch purposes only and not for construction.

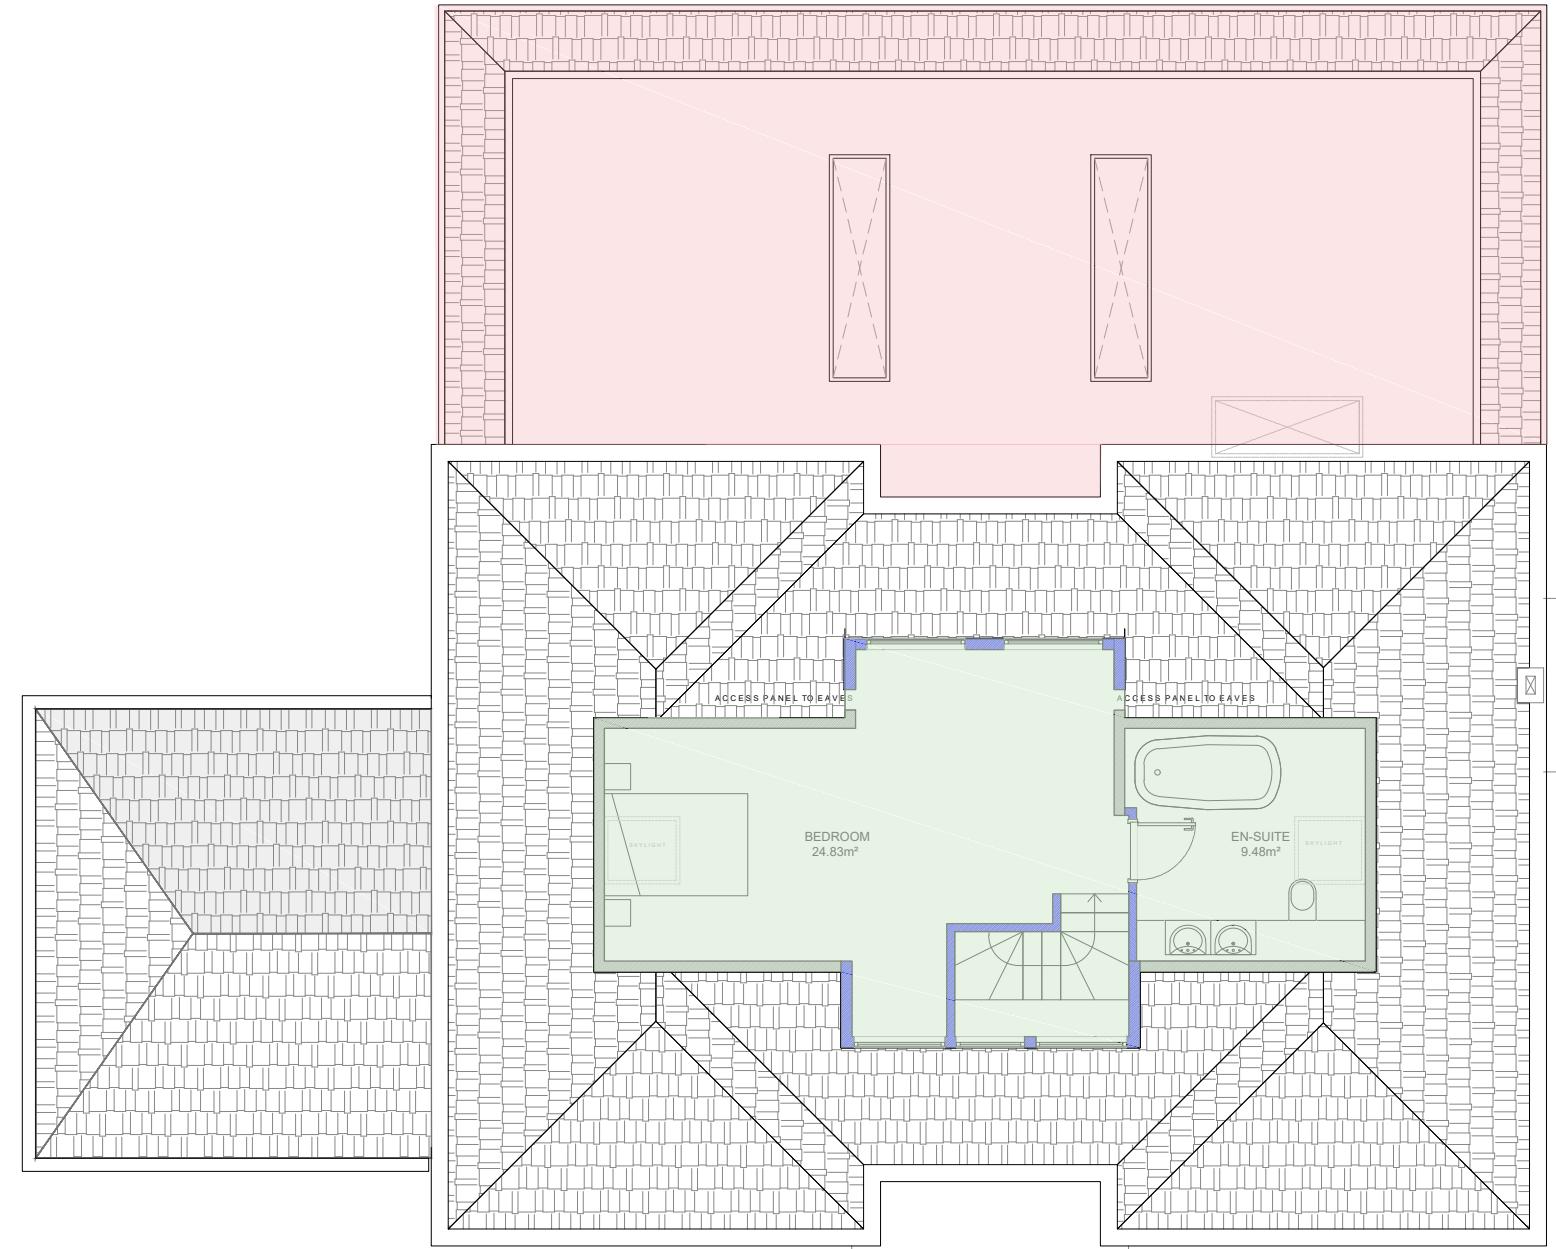

- APPROVED UNDER 51222/APP/2020/3207
- APPROVED UNDER 51222/APP/2021/136
- EXISTING
- PROPOSED

This drawing is copyright  
USL Architects.

Job No. 2018/ PTD Date 27/09/2023	Job <b>PINE TREE</b> 7 Pine Tree Drive, Ickenham Uxbridge, UB10 8AE	Drawing EXISTING LOFT PLAN	Drawing No.		Revision Drn NT Chk BK	 0m  PAPER SIZE: A3	SCALE 1:100			
			Drawing No.							
			Drn	Chk						
			PTD/EX/102							
			NT	BK						



Ground floor  
7 Progress Business Centre  
Whittle Parkway  
Burnham SL1 6DQ  
England  
usl@uslarchitects.co.uk