


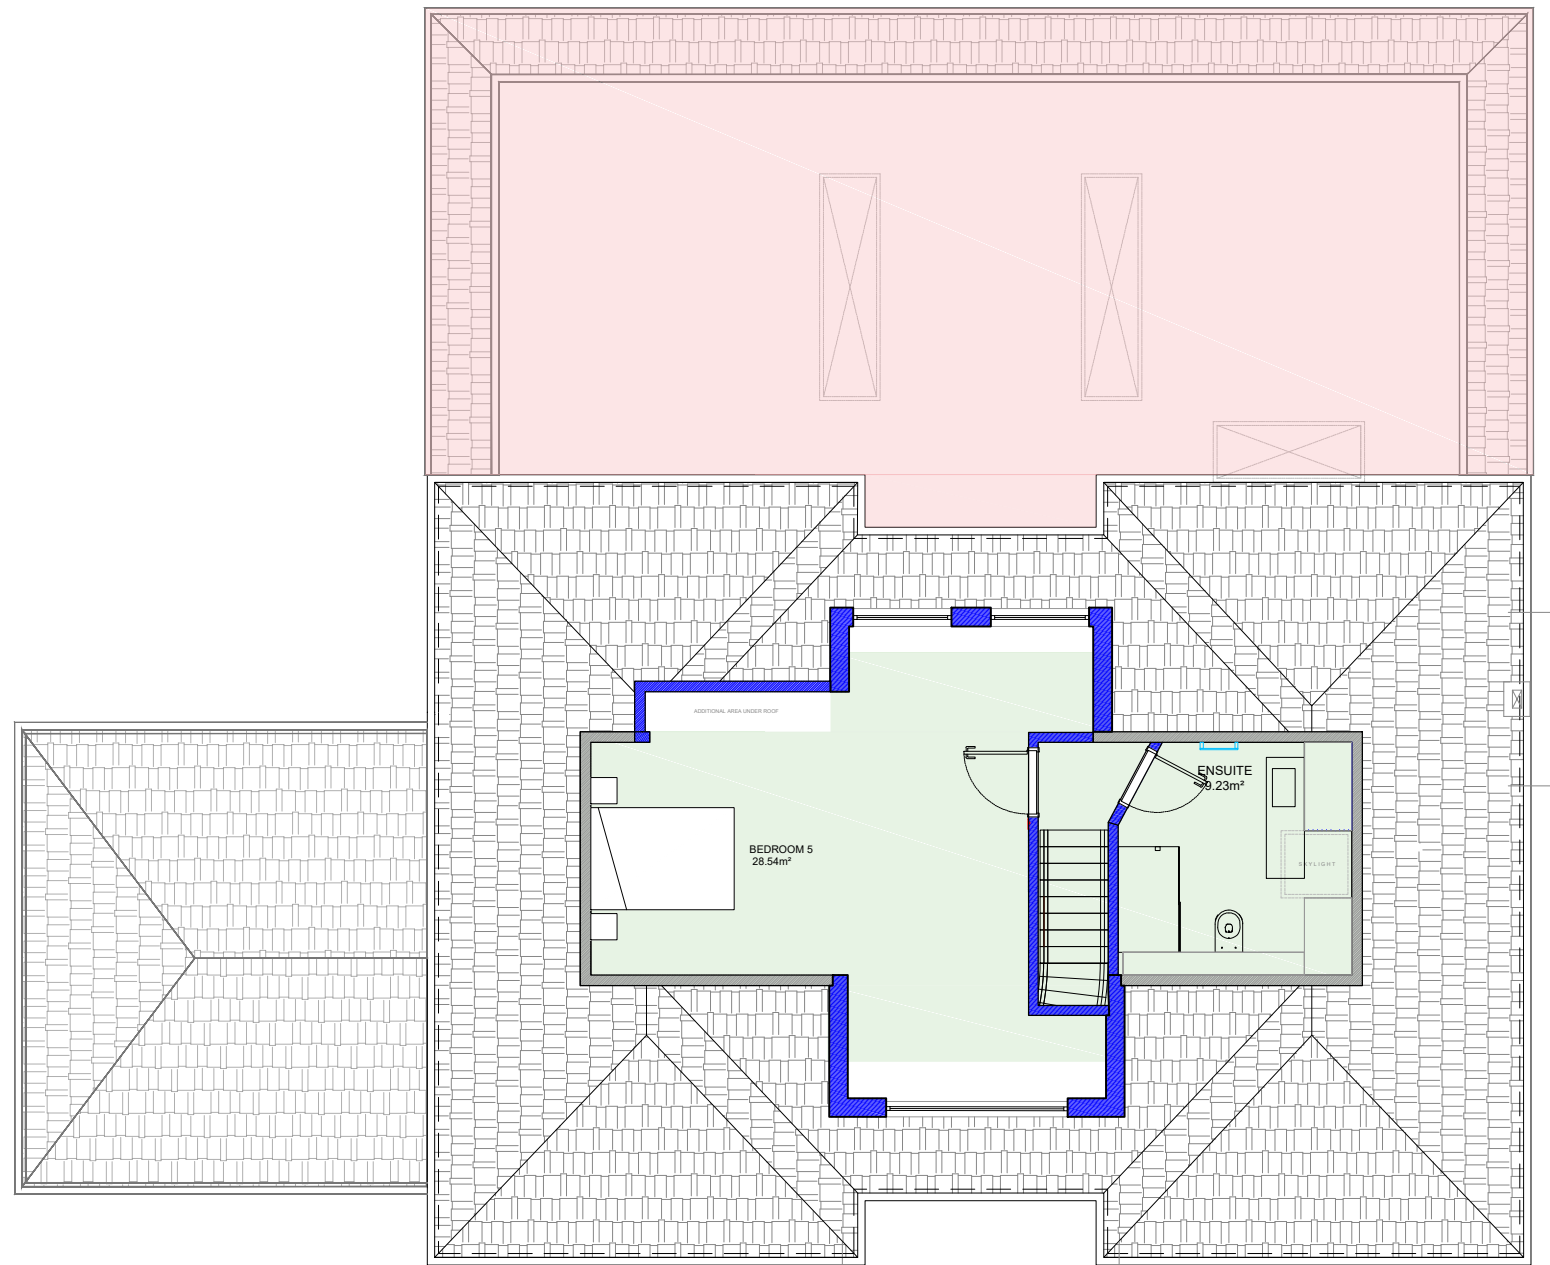


Drawings for sketch purposes only and  
not for construction.

APPROVED UNDER  
51222/APP/2021/136

 PROPOSED

 Ground floor  
7 Progress Business Centre  
Whittle Parkway  
Burnham SL1 6DQ  
England  
[usl@uslarchitects.co.uk](mailto:usl@uslarchitects.co.uk)

 Job No.	Job	Drawing	Drawing No.	Revision		 0m 1m 2m 3m 4m 5m 6m 7m 8m 9m 10m PAPER SIZE: A3 SCALE 1:100
2018/ PTD	<b>PINE TREE</b> 7 Pine Tree Drive, Ickenham Uxbridge, UB10 8AE	PROPOSED LOFT PLAN	PTD/PL/102			
Date			Dwn	Chk		
27/09/2023			NT	BK		

0m 1m 2m 3m 4m 5m 6m 7m 8m 9m 10m

PAPER SIZE: A3 SCALE 1:100