


LOCATION PLAN
1:1250

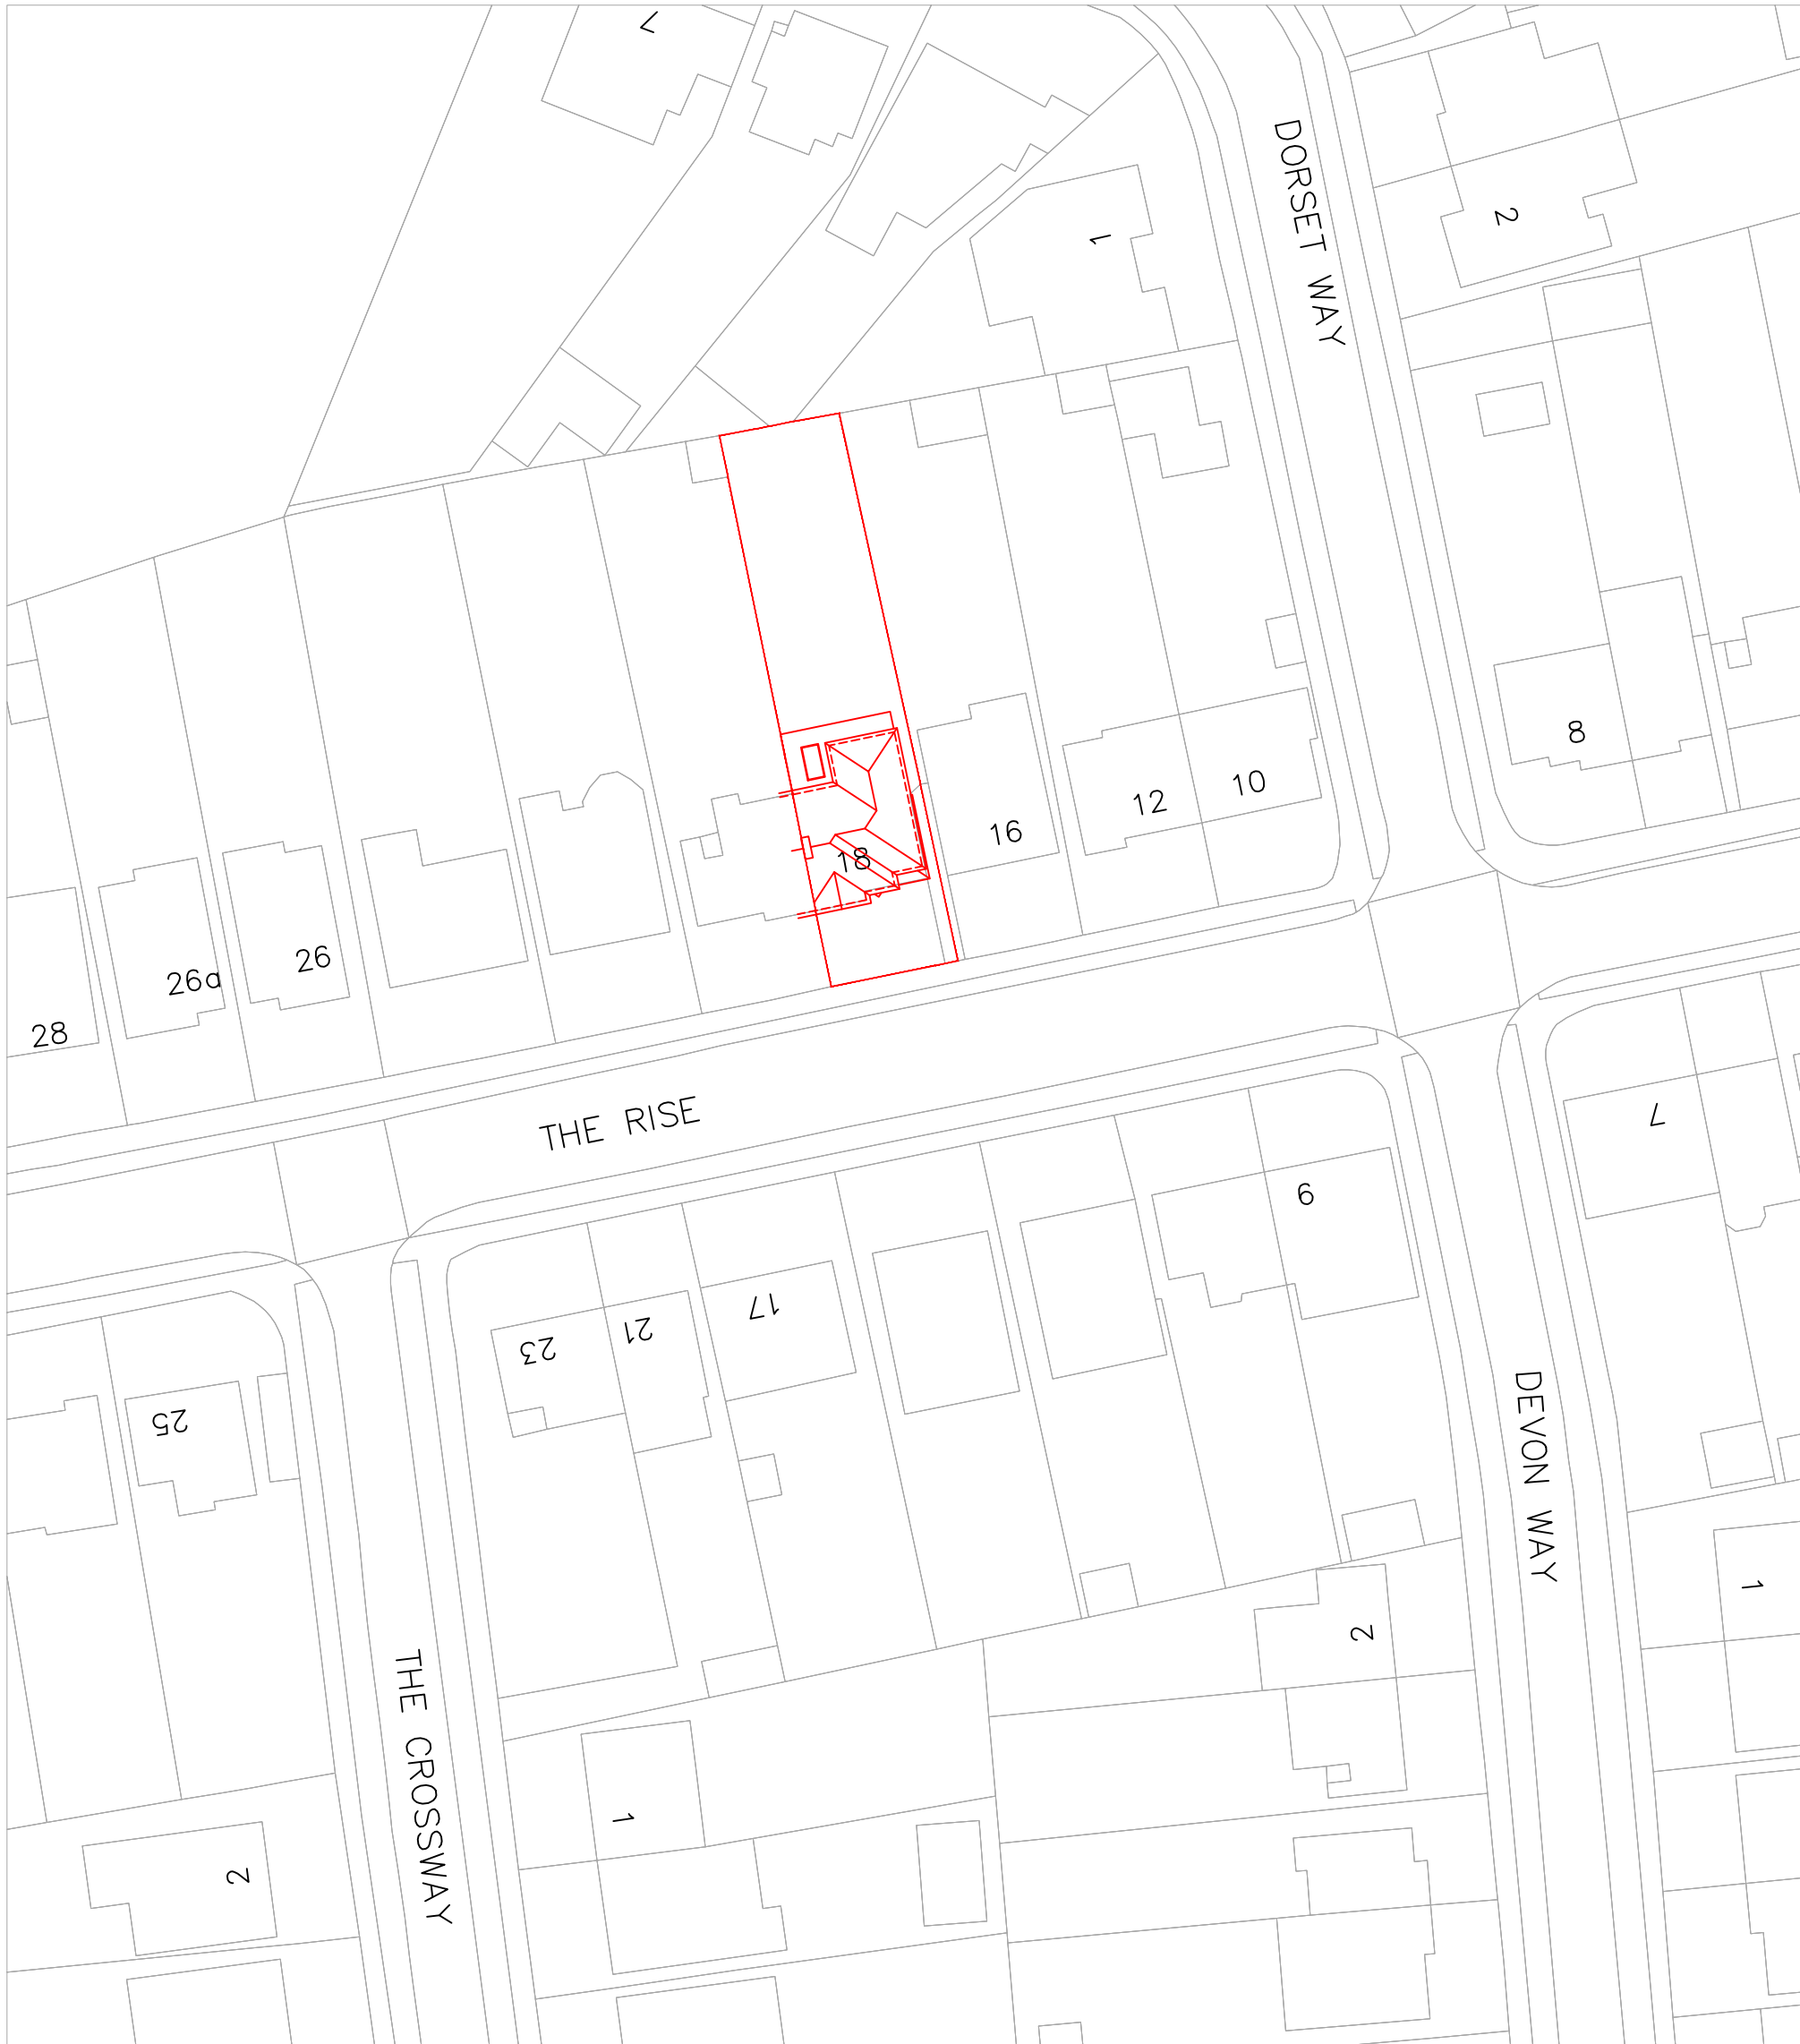

ReQuestAPlan
Map number: TORQM24066143514271
Title: 18 The Rise, Uxbridge, UB10 0JL
Map Produced for: Unlimited Assets, LTD
7 Crown Copyright and Database Right 2024 OS 100042766
Project ID:
Date of Purchase: 06-03-2024
1 Year subscription from 06-03-2024 for 1 workstation.



SITE PLAN
1:500

