
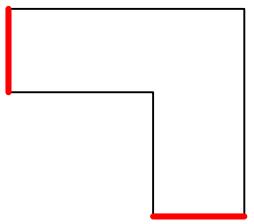


All Windows  
Highlighted within Blue  
area to be replaced  
with uPVC wood effect  
window

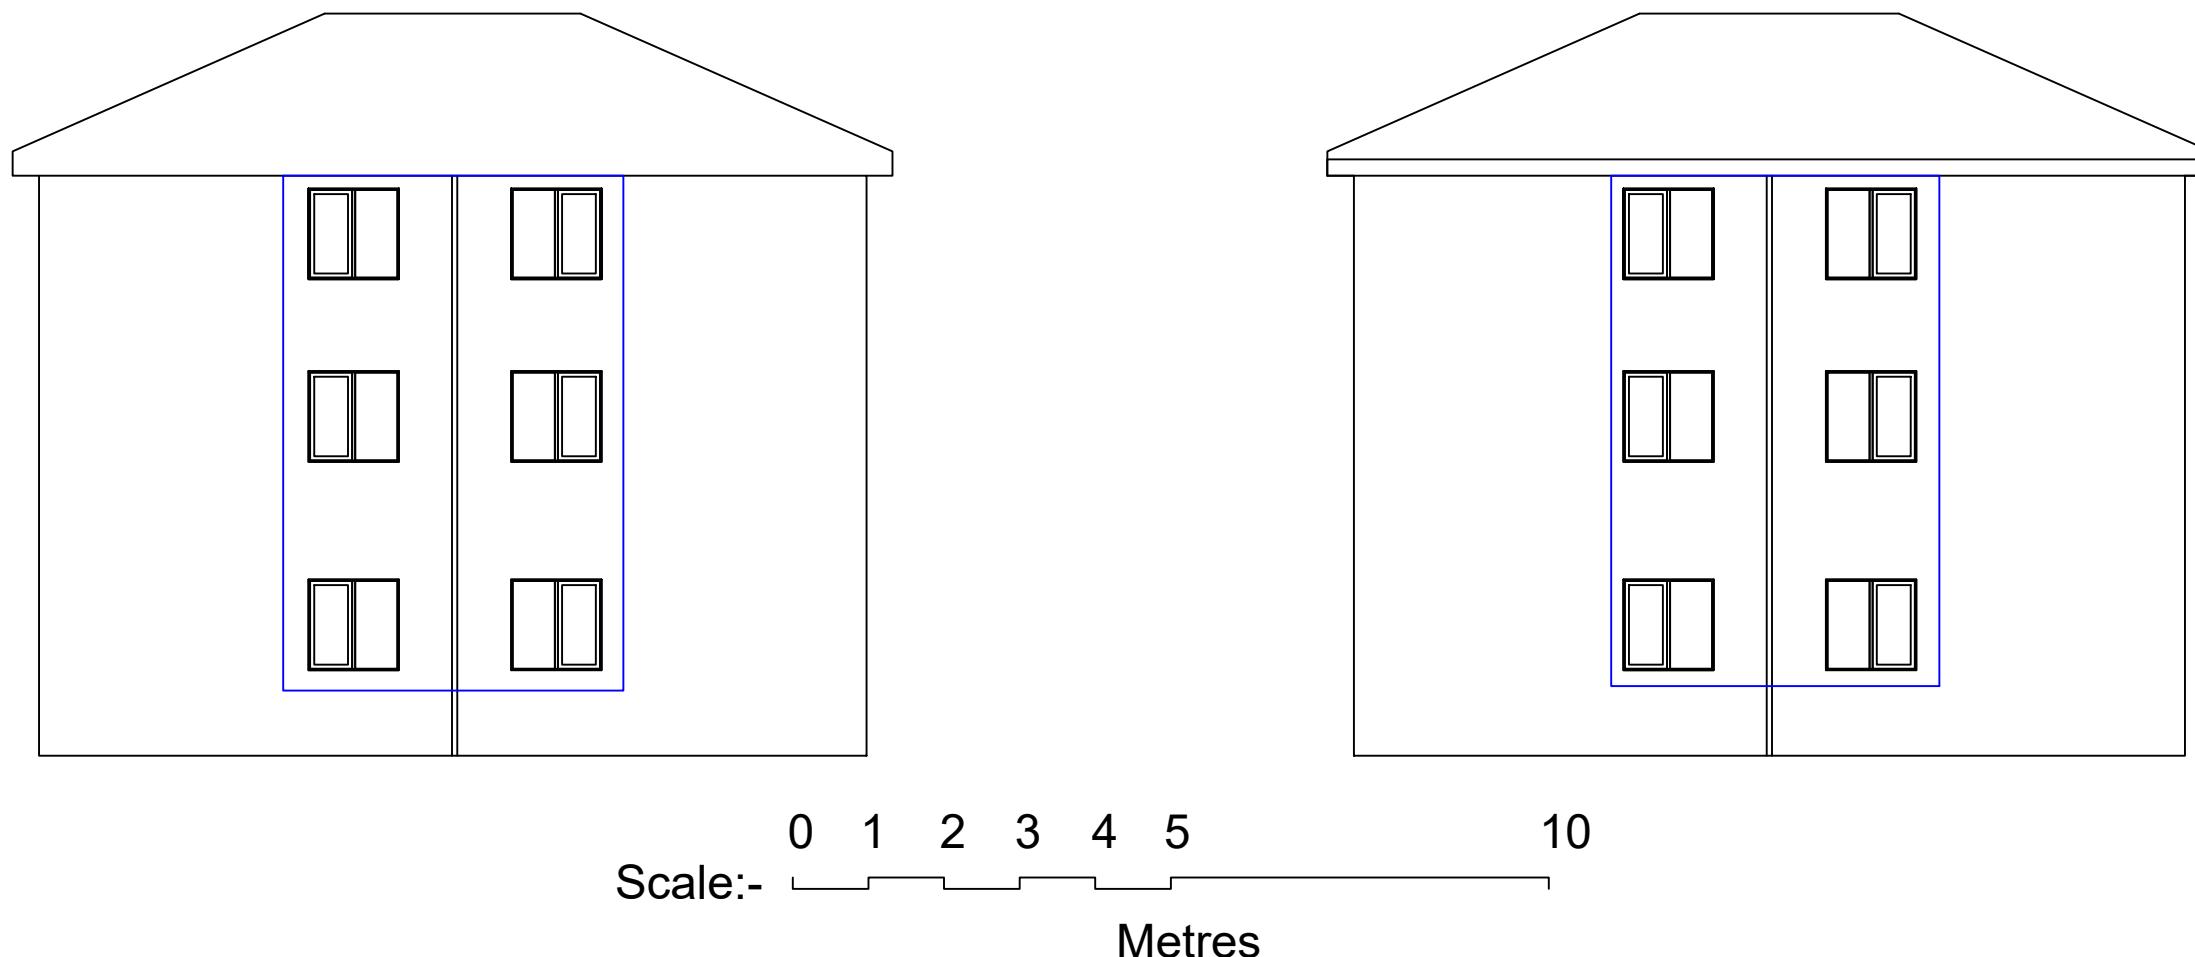

Notes:  
The information in this drawing is believed to be reliable, but no representations, guarantees or warranties of any kind are made as to its accuracy or suitability for particular application. Hallas Design and its affiliates disclaim all liability arising from the use of this drawing. All warranties that may be implied by law are excluded to the fullest extent permitted by law.

General  
All works are to comply with current Building Regulations, British standards and Codes of Practice.

The drawings are to a scale as shown, however all dimensions have to be checked on site prior to commencement. Any discrepancies should be reported to the designers, however it is the responsibility of the contractor to assure, for the purposes of qualifying or measuring sizes of materials and components, the correct specifications.

Do not scale this drawing. All dimensions to be checked by the Contractor before construction proceeds.

This drawing is the copyright of Hallas Design and shall not be in any way used or reproduced without their prior written consent.

Hallas Design  
15 Crane Mews  
32 Gould Road  
Twickenham  
TW2 6RS  
Tel: 0208 948 9553  
Email: info@hallasdesign.co.uk

Client: Anchor  
Address: Woodlea Court  
Uxbridge

Drawing Title: Proposed Elevations  
Drawing No: Proposed Elevation 4

Date: November 2023

Scale: 1:100 @ A3

Drawn by: MRM



Scale:- 0 1 2 3 4 5  
Metres

All Windows  
Highlighted within Blue  
area to be replaced  
with uPVC wood effect  
window

**Notes:**  
The information in this drawing is believed to be reliable, but no representations, guarantees or warranties of any kind are made as to its accuracy or suitability for particular application. Hallas Design and its affiliates disclaim all liability arising from the use of this drawing. All warranties that may be implied by law are excluded to the fullest extent permitted by law.

**General**  
All works are to comply with current Building Regulations, British standards and Codes of Practice.

The drawings are to a scale as shown, however all dimensions have to be checked on site prior to commencement. Any discrepancies should be reported to the designers, however it is the responsibility of the contractor to assure, for the purposes of qualifying or measuring sizes of materials and components, the correct specifications.

Do not scale this drawing. All dimensions to be checked by the Contractor before construction proceeds.

This drawing is the copyright of Hallas Design and shall not be in any way used or reproduced without their prior written consent.

Hallas Design  
15 Crane Mews  
32 Gould Road  
Twickenham  
TW2 6RS  
Tel: 0208 948 9553  
Email: info@hallasdesign.co.uk

Client: Anchor  
Address: Woodlea Court  
Uxbridge

Drawing Title: Proposed Elevations  
Drawing No: Proposed Elevation 1

Date: November 2023

Scale: 1:100 @ A3


Drawn by: MRM



All Windows  
Highlighted within Blue  
area to be replaced  
with uPVC wood effect  
window



Scale:- 0 1 2 3 4 5 10  
Metres

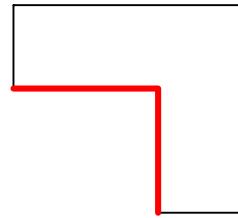

**Notes:**  
The information in this drawing is believed to be reliable, but no representations, guarantees or warranties of any kind are made as to its accuracy or suitability for particular application. Hallas Design and its affiliates disclaim all liability arising from the use of this drawing. All warranties that may be implied by law are excluded to the fullest extent permitted by law.

**General**  
All works are to comply with current Building Regulations, British standards and Codes of Practice.

The drawings are to a scale as shown, however all dimensions have to be checked on site prior to commencement. Any discrepancies should be reported to the designers, however it is the responsibility of the contractor to assure, for the purposes of qualifying or measuring sizes of materials and components, the correct specifications.

Do not scale this drawing. All dimensions to be checked by the Contractor before construction proceeds.

This drawing is the copyright of Hallas Design and shall not be in any way used or reproduced without their prior written consent.

Hallas Design  
15 Crane Mews  
32 Gould Road  
Twickenham  
TW2 6RS  
Tel: 0208 948 9553  
Email: info@hallasdesign.co.uk

Client: Anchor  
Address: Woodlea Court  
Uxbridge

Drawing Title: Proposed Elevations  
Drawing No: Proposed Elevation 2  
Date: November 2023

Scale: 1:100 @ A3

Drawn by: MRM



## Example of Wood Effect uPVC from another site



**Notes:**  
The information in this drawing is believed to be reliable, but no representations, guarantees or warranties of any kind are made as to its accuracy or suitability for particular application. Hallas Design and its affiliates disclaim all liability arising from the use of this drawing. All warranties that may be implied by law are excluded to the fullest extent permitted by law.

**General**  
All works are to comply with current Building Regulations, British standards and Codes of Practice.

The drawings are to a scale as shown, however all dimensions have to be checked on site prior to commencement. Any discrepancies should be reported to the designers, however it is the responsibility of the contractor to assure, for the purposes of qualifying or measuring sizes of materials and components, the correct specifications.

Do not scale this drawing. All dimensions to be checked by the Contractor before construction proceeds.

This drawing is the copyright of Hallas Design and shall not be in any way used or reproduced without their prior written consent.

Hallas Design  
15 Crane Mews  
32 Gould Road  
Twickenham  
TW2 6RS  
Tel: 0208 948 9553  
Email: info@hallasdesign.co.uk

**Client:** Anchor  
**Address:** Woodlea Court  
Uxbridge

**Drawing Title:** Proposed and Existing Windows  
**Drawing No:** Example 001

**Date:** January 2024

**Scale:** 1:100 @ A3

**Drawn by:** MRM