


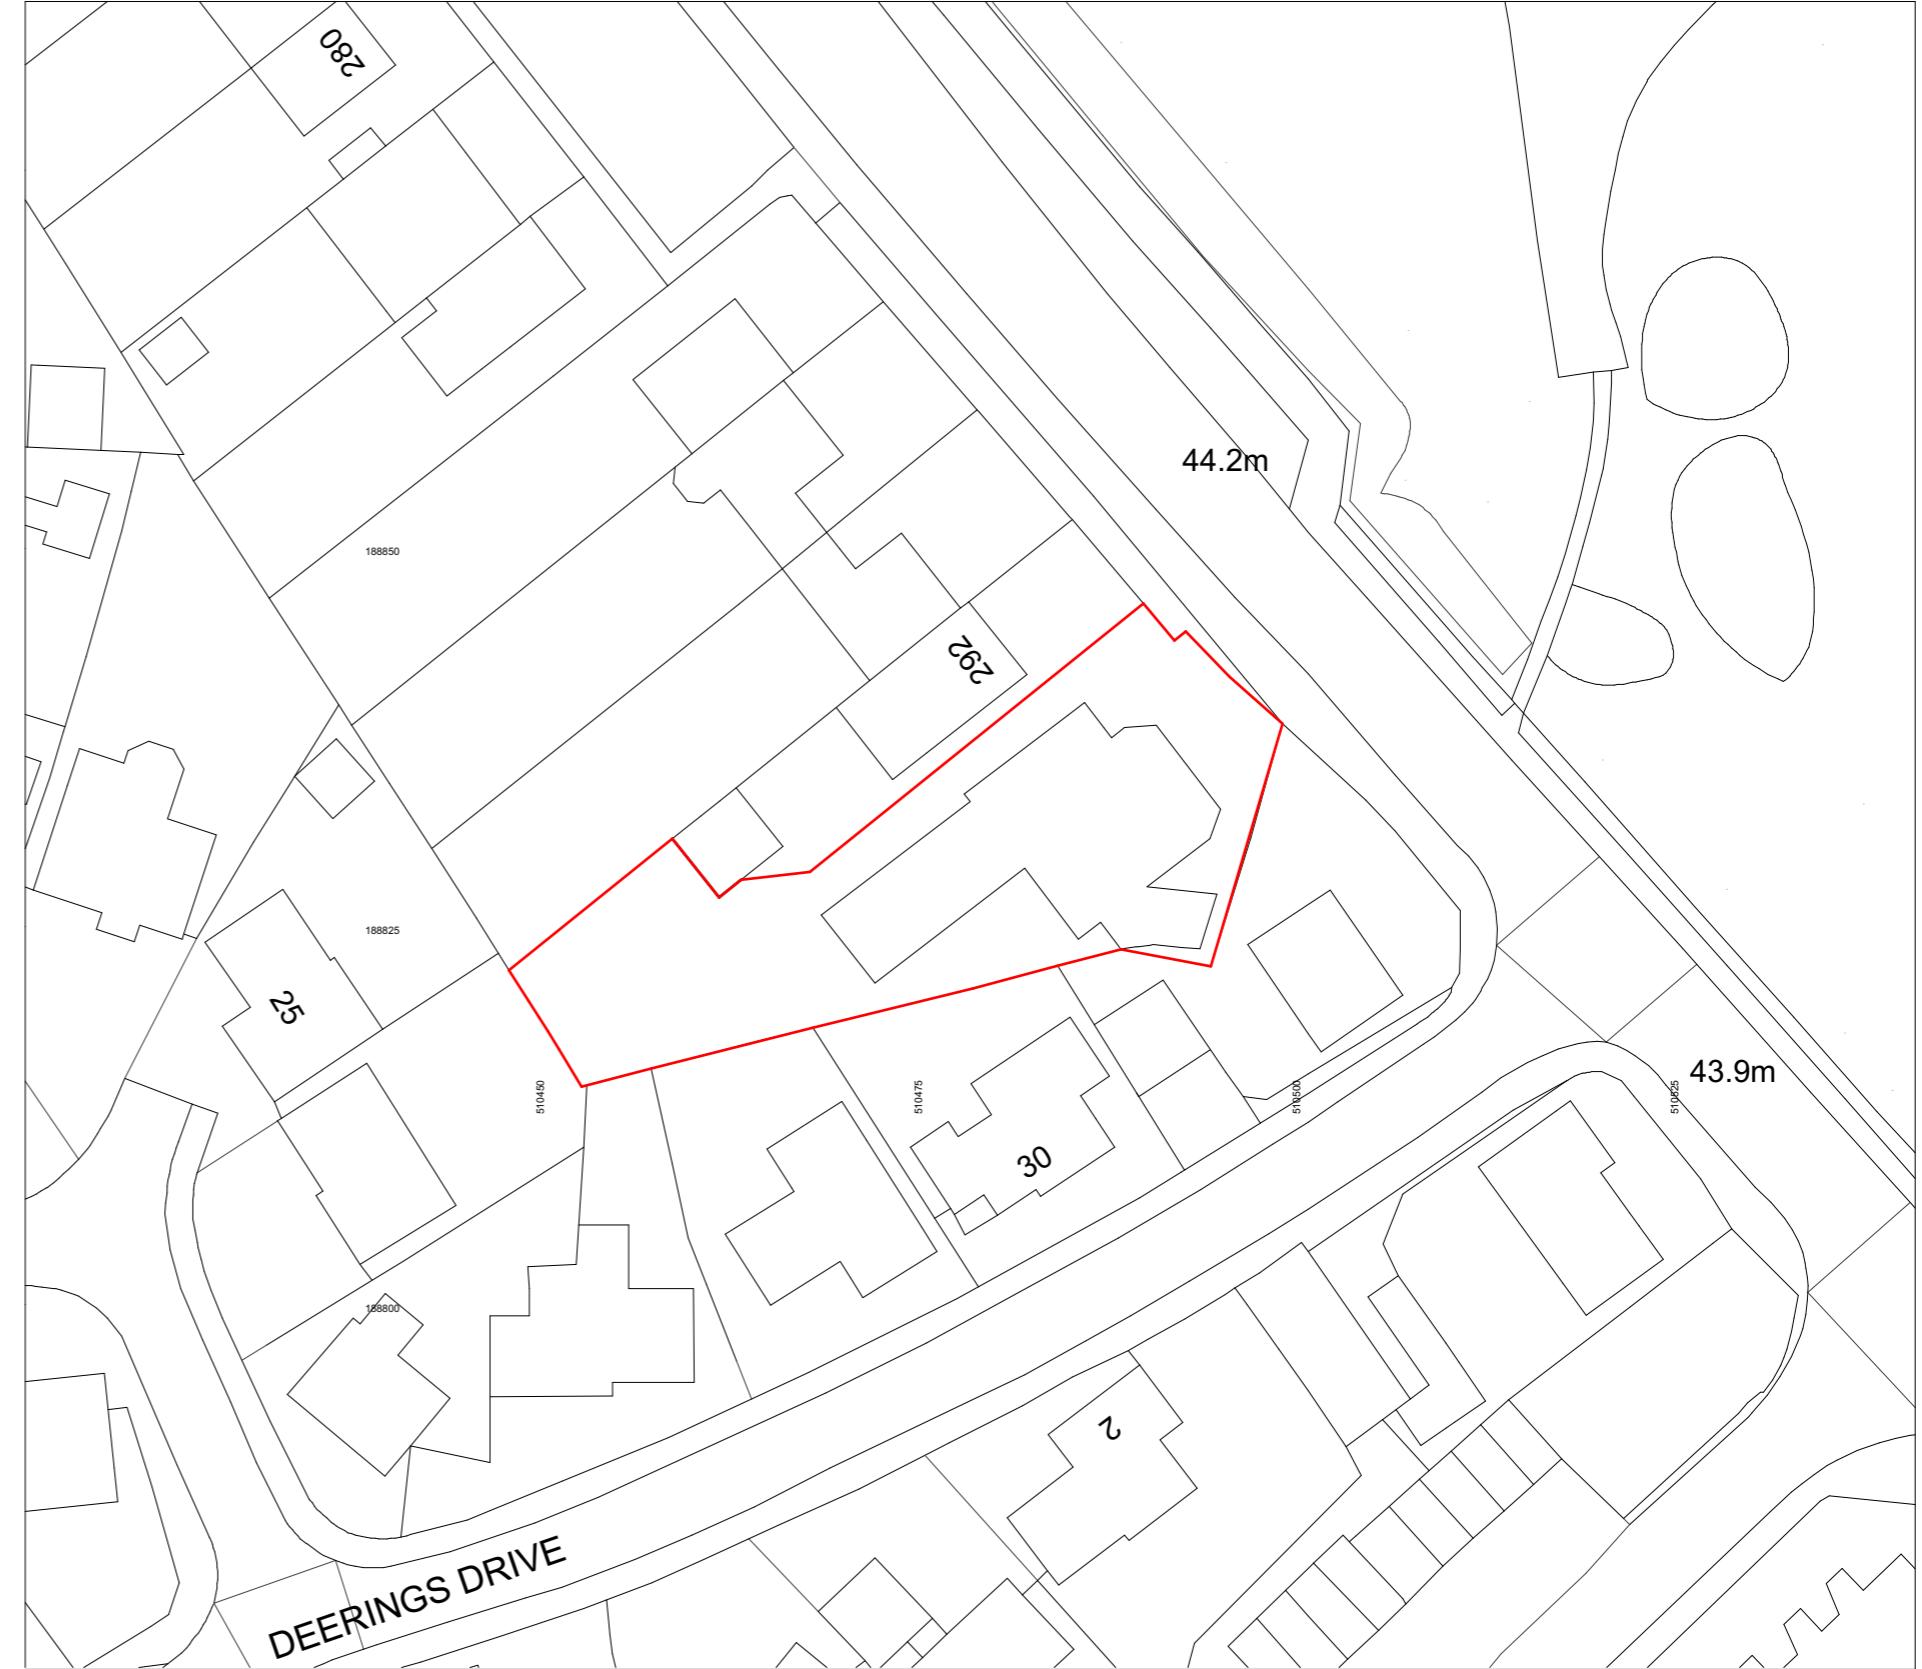

SITE LOCATION PLAN
Scale 1:1250

0 25 50 100



BLOCK PLAN
Scale 1:500

0 5.0 10.0 25.0 50.0



Notes
1. All dimensions to be checked on site.
2. All dimensions are to masonry unless otherwise stated (ie not plaster finishes)
3. All information is to be checked and verified by the contractors and sub-contractors for accuracy and fit.
4. Discrepancies or omissions to be brought to the attention of CIAO prior to construction.
5. This drawing has been drawn to scale, as shown, for the purpose of obtaining local authority approval
6. For General Notes refer to Drawing No. 4GN-01.

Rev	Date	Notes

Client: Westgold Holdings Ltd
Project: Haydon House, 296 Joel Street, HA5 2PY
Drawing title: Site and block plan
Stage: Planning
Project Ref. No.: 166
Date: 24/05/2022
Scale: 1:1250, 1:500@A3
Drawing number: 166-3EX-00
Drawn By: FC
Checked By: AP

37 Cremer Street,
London, E2 8HD
+ 44 (0)20 34751385
info@ciao.archi
www.ciao.archi

CIAO
Creative Ideas & Architecture Office