


SITE LOCATION PLAN
Scale 1:1250

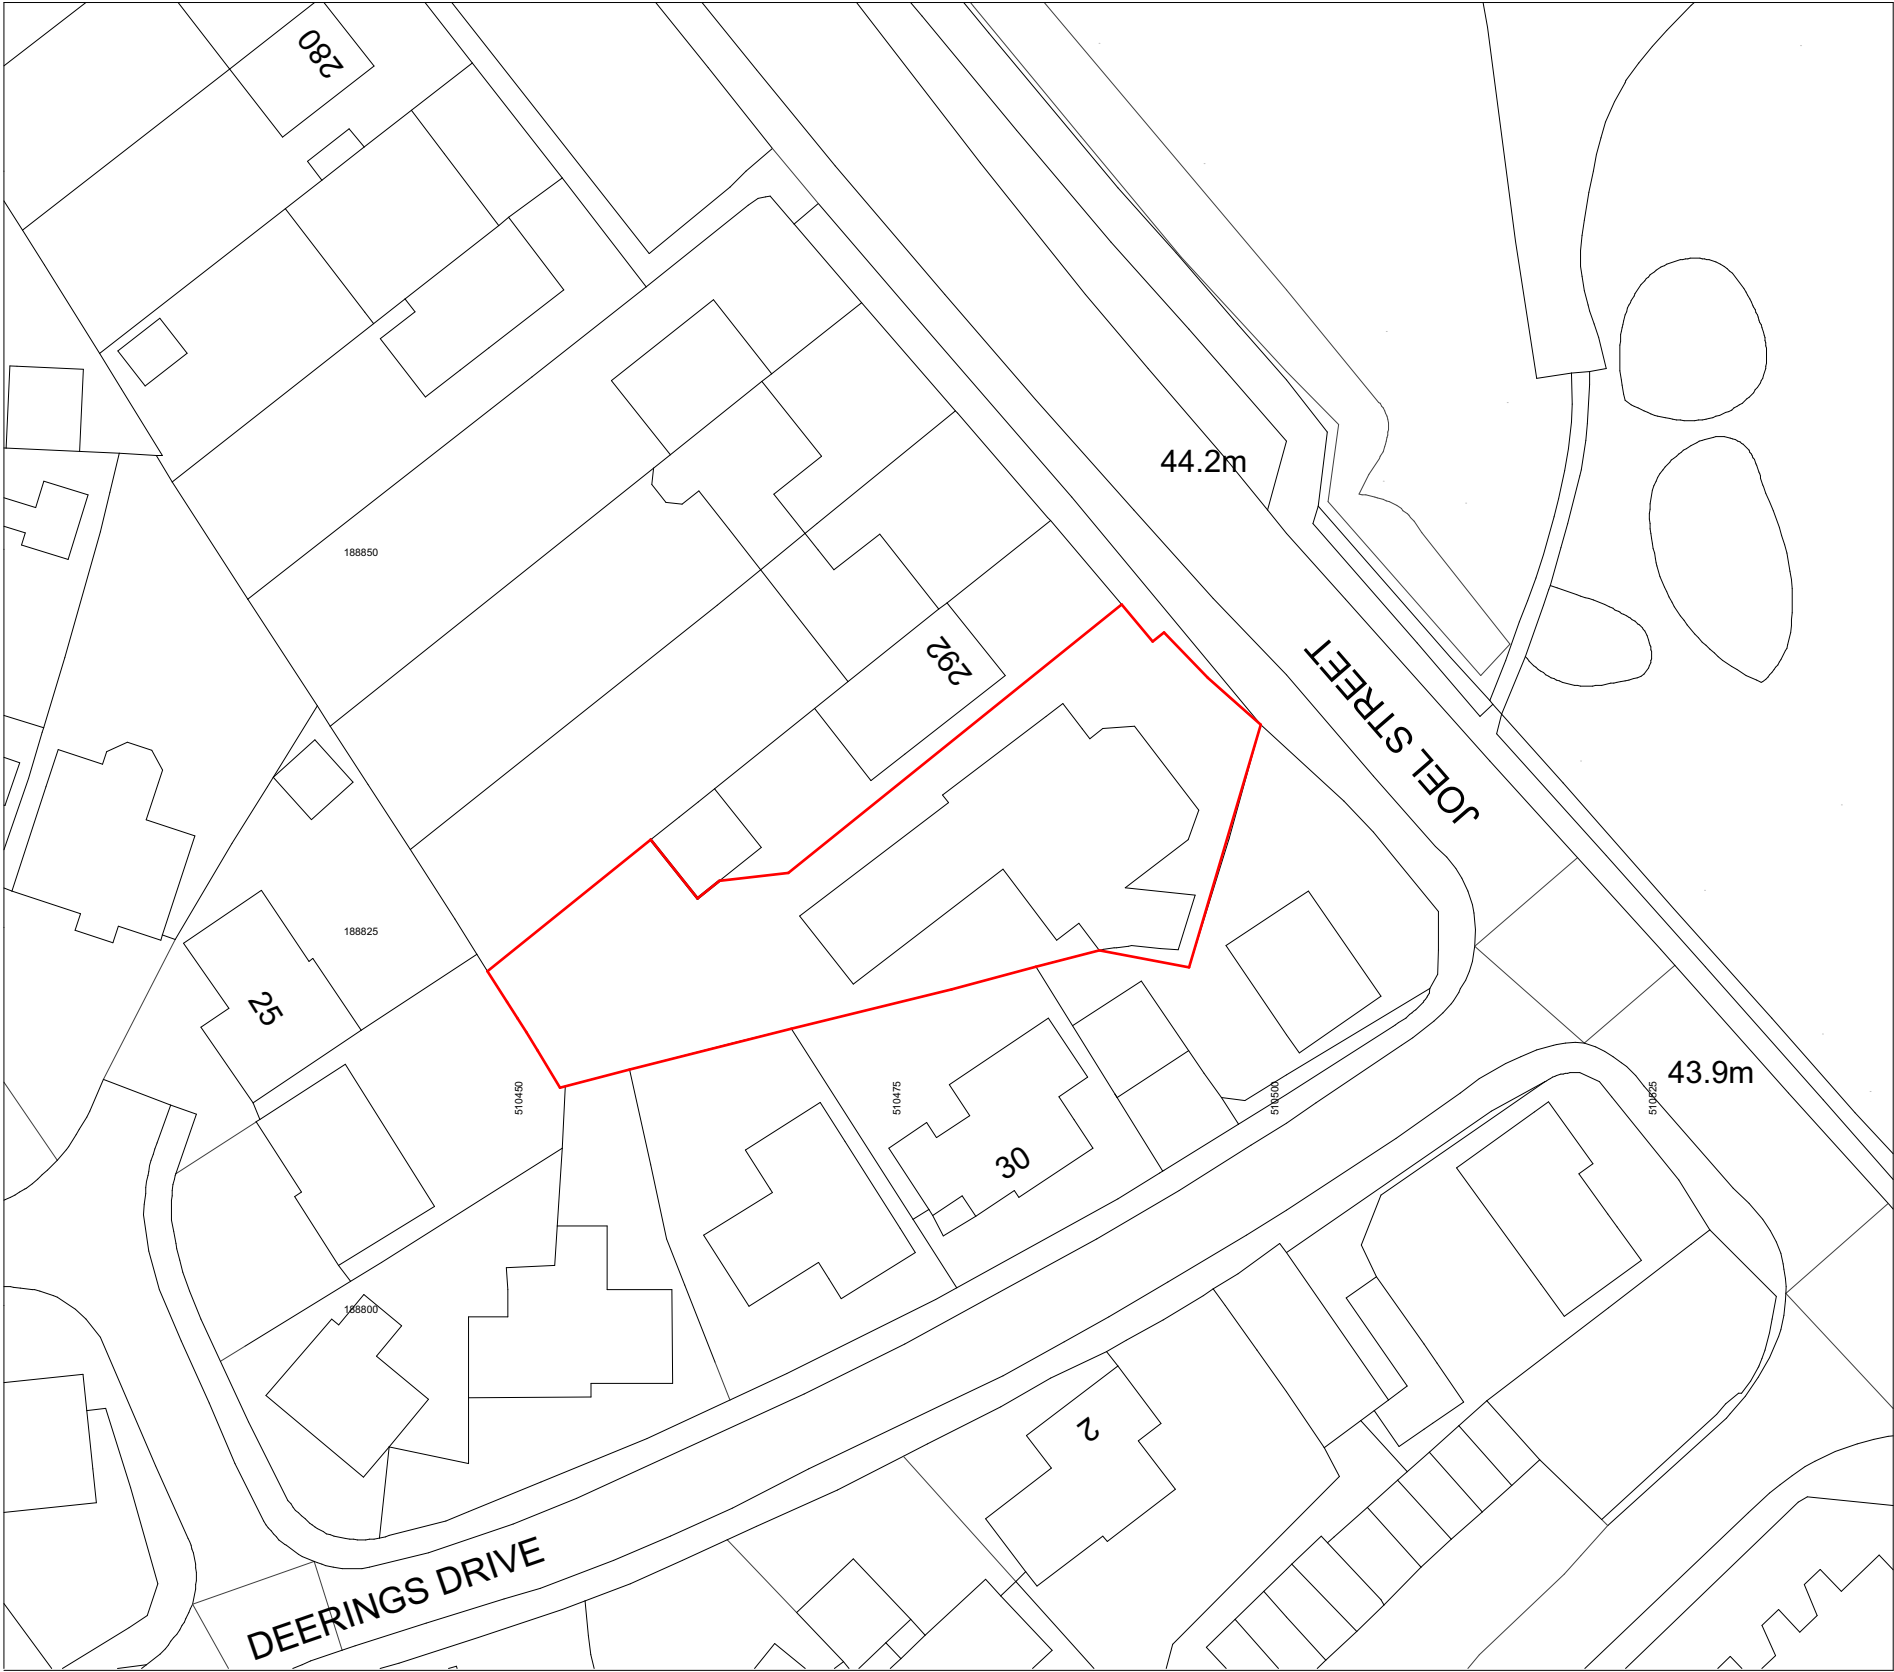

BLOCK PLAN
Scale 1:500



- Notes**
1. All dimensions to be checked on site.
 2. All dimensions are to masonry unless otherwise stated (ie not plaster finishes)
 3. All information is to be checked and verified by the contractors and sub-contractors for accuracy and fit.
 4. Discrepancies or omissions to be brought to the attention of **CIAO** prior to construction.
 5. This drawing has been drawn to scale, as shown, for the purpose of obtaining local authority approval
 6. For General Notes refer to Drawing No. 4GN-01

© Creative Ideas & Architecture Office

Rev	Date	Notes

Client: Westgold Holdings LTD	Stage: Planning	Date: 20/12/2022
Project: Haydon House, 296 Joel Street, HA5 2PY	Project Ref. No: 166	Scale: 1:1250, 1:500@A3
Drawing title: Site and block plan	Drawing number: 166-3EX-00	Drawn By: LP Checked By: AP

37 Cremer Street,
London, E2 8HD
+ 44 (0)20 34751385
info@ciao.archi
www.ciao.archi

CIAO
Creative Ideas & Architecture Office