
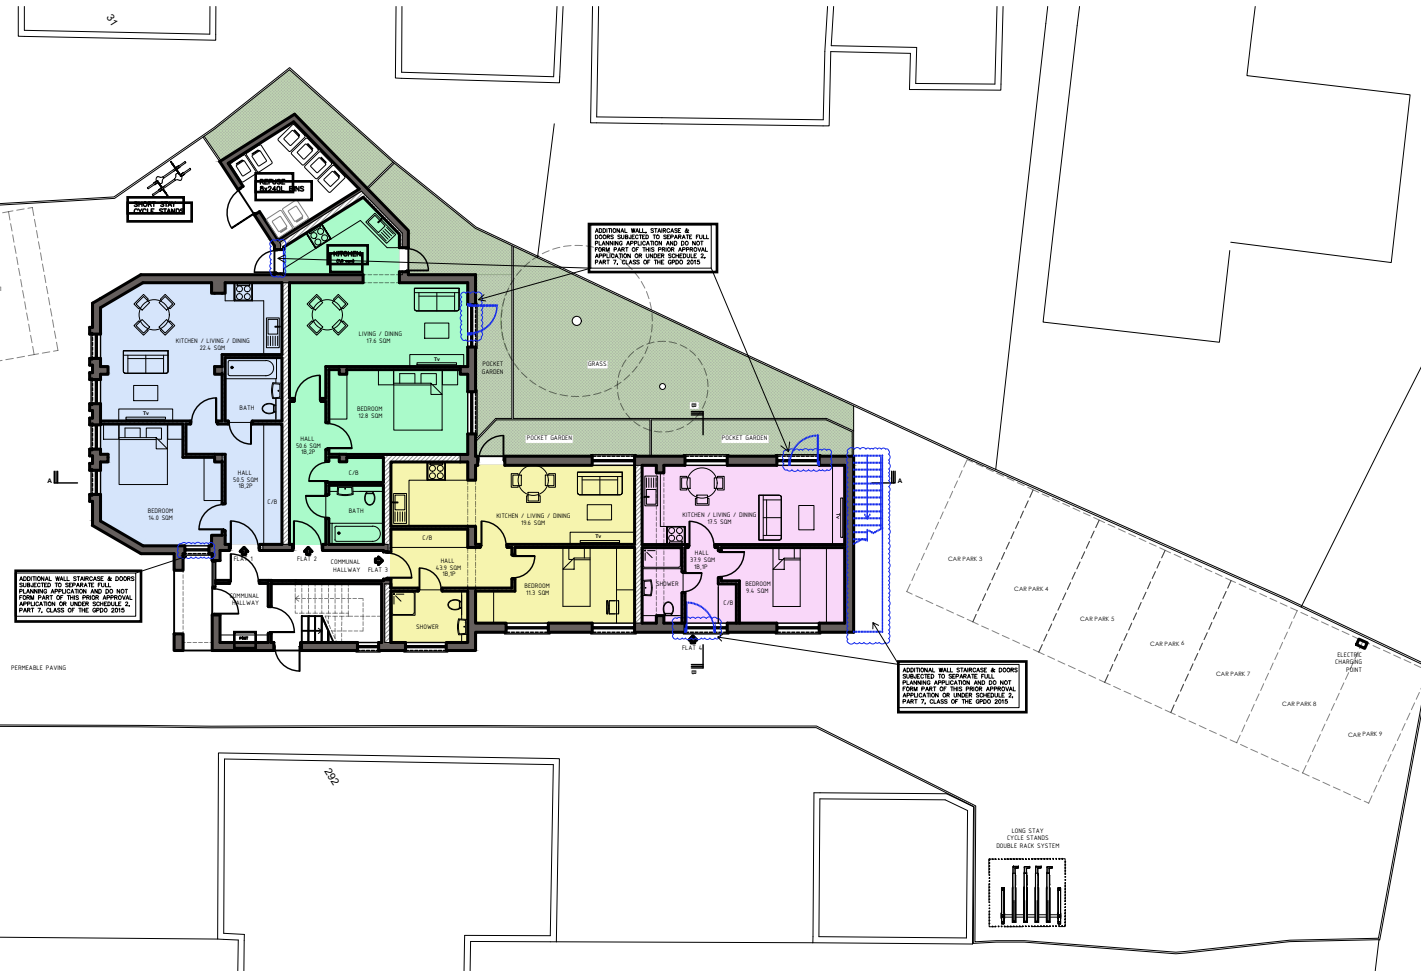



JOEL STREET

JOEL STREET




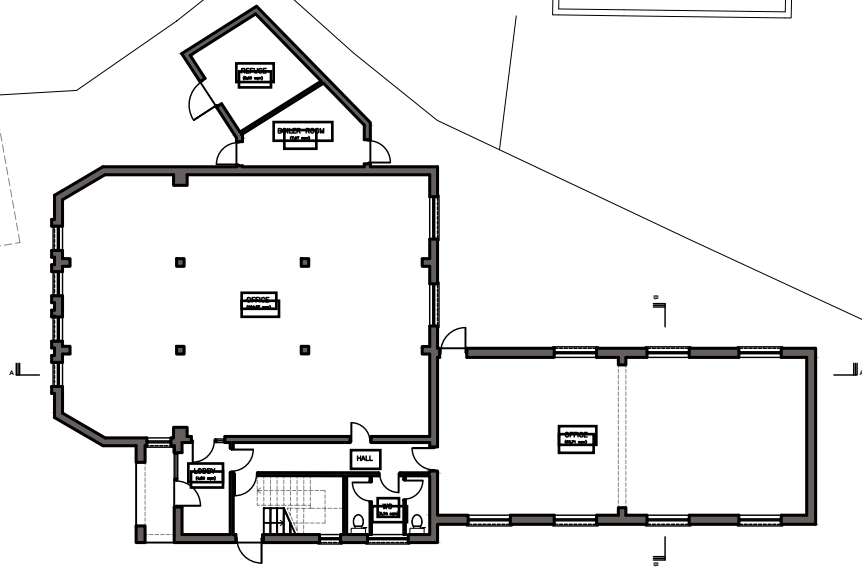


EXISTING BLOCK PLAN - 1:250

PROPOSED BLOCK PLAN - 1:250

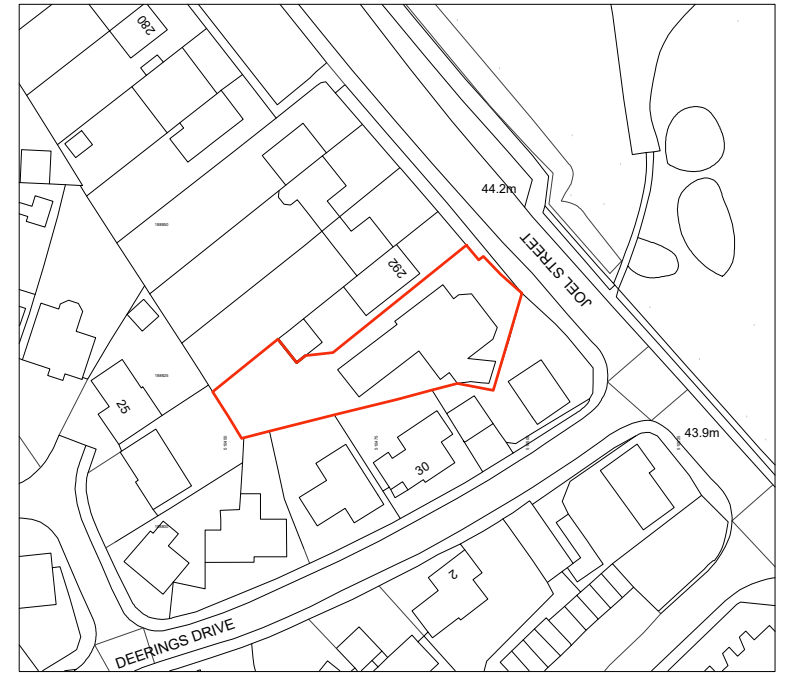

EXISTING SITE LOCATION PLAN
1:1250

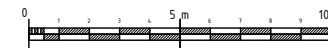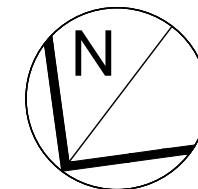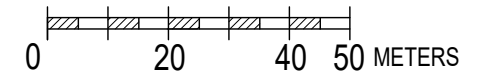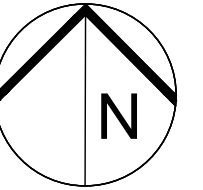

SITE:

296 Haydon House HA5 2PY

JOB TITLE:

Conversion into 8 flats

DRAWING TITLE:

Existing and Proposed Block plans and
Site Location plan

SCALE:

1:1250@A3
1:250@A3

DATE:

09/05/25

DRAWING No.:

001