



JOEL STREET

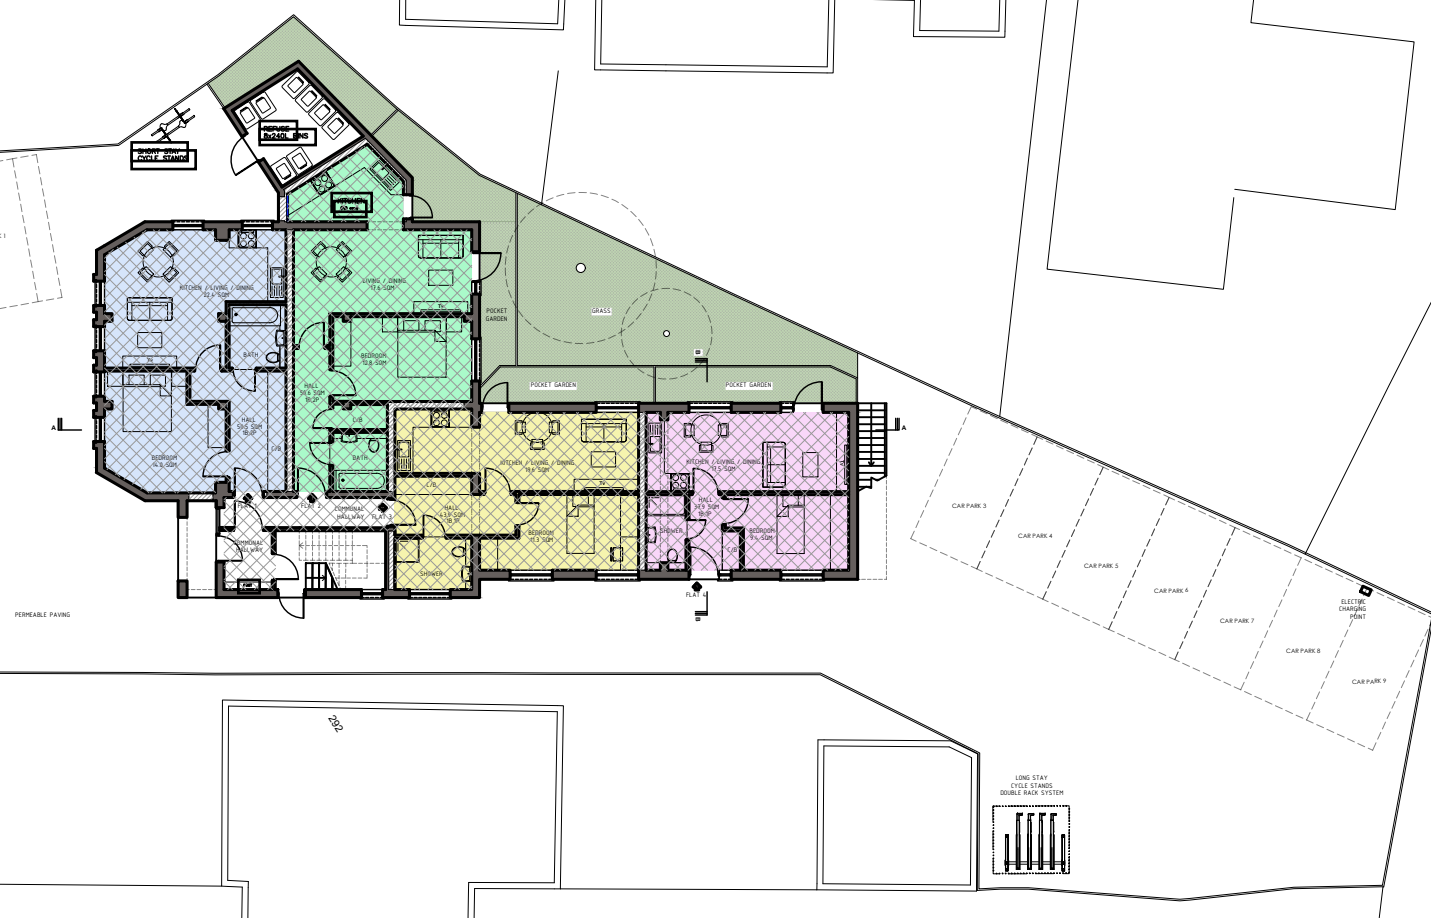


EXISTING BLOCK PLAN - 1:250




JOEL STREET

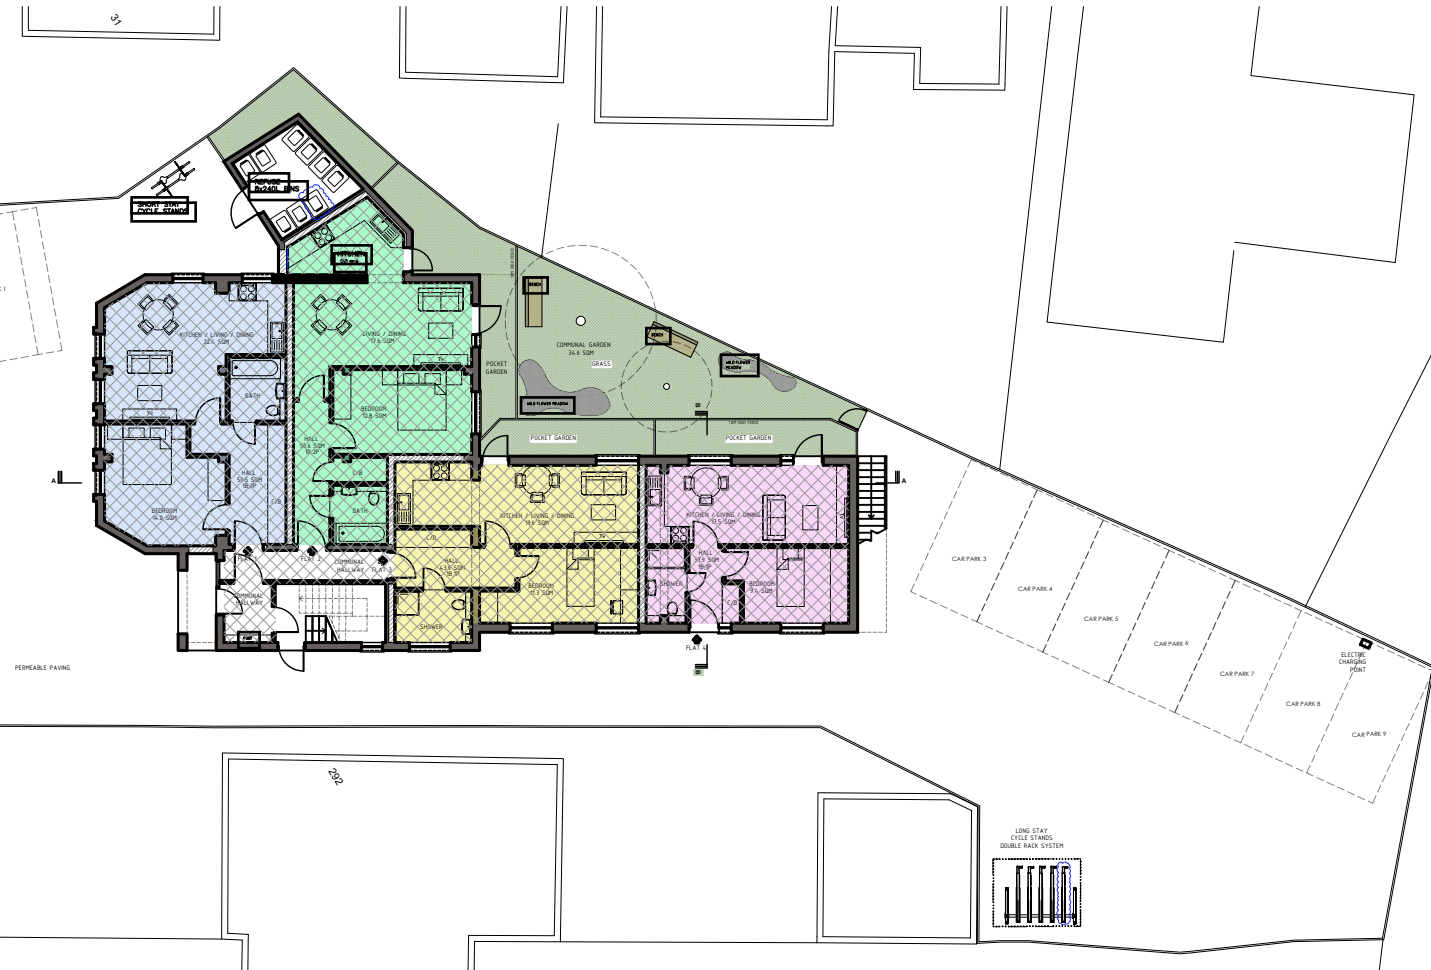

PROPOSED BLOCK PLAN - 1:250

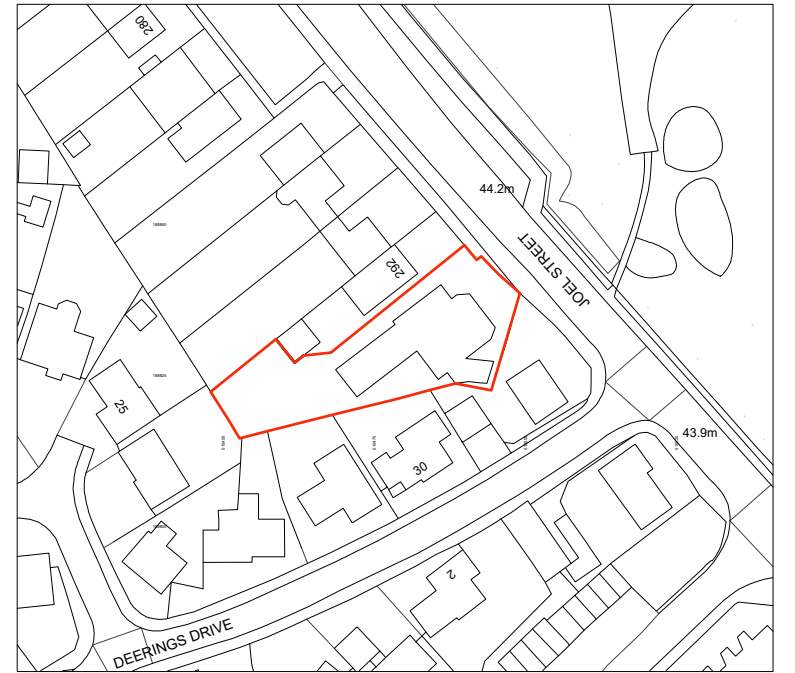

EXISTING SITE LOCATION PLAN
1:1250

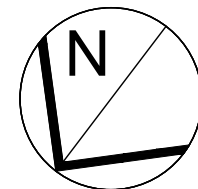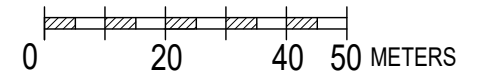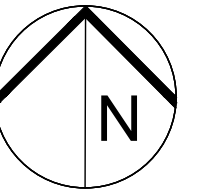

SITE:

296 Haydon House HA5 2PY

JOB TITLE:

Alterations to the roof and
first floor extension to flat no. 5

DRAWING TITLE:

Existing and Proposed Block plans and
Site Location plan

SCALE:

1:1250@A3
1:250@A3

DATE:

09/05/25

DRAWING No.:

001