



EXISTING
BLOCK PLAN

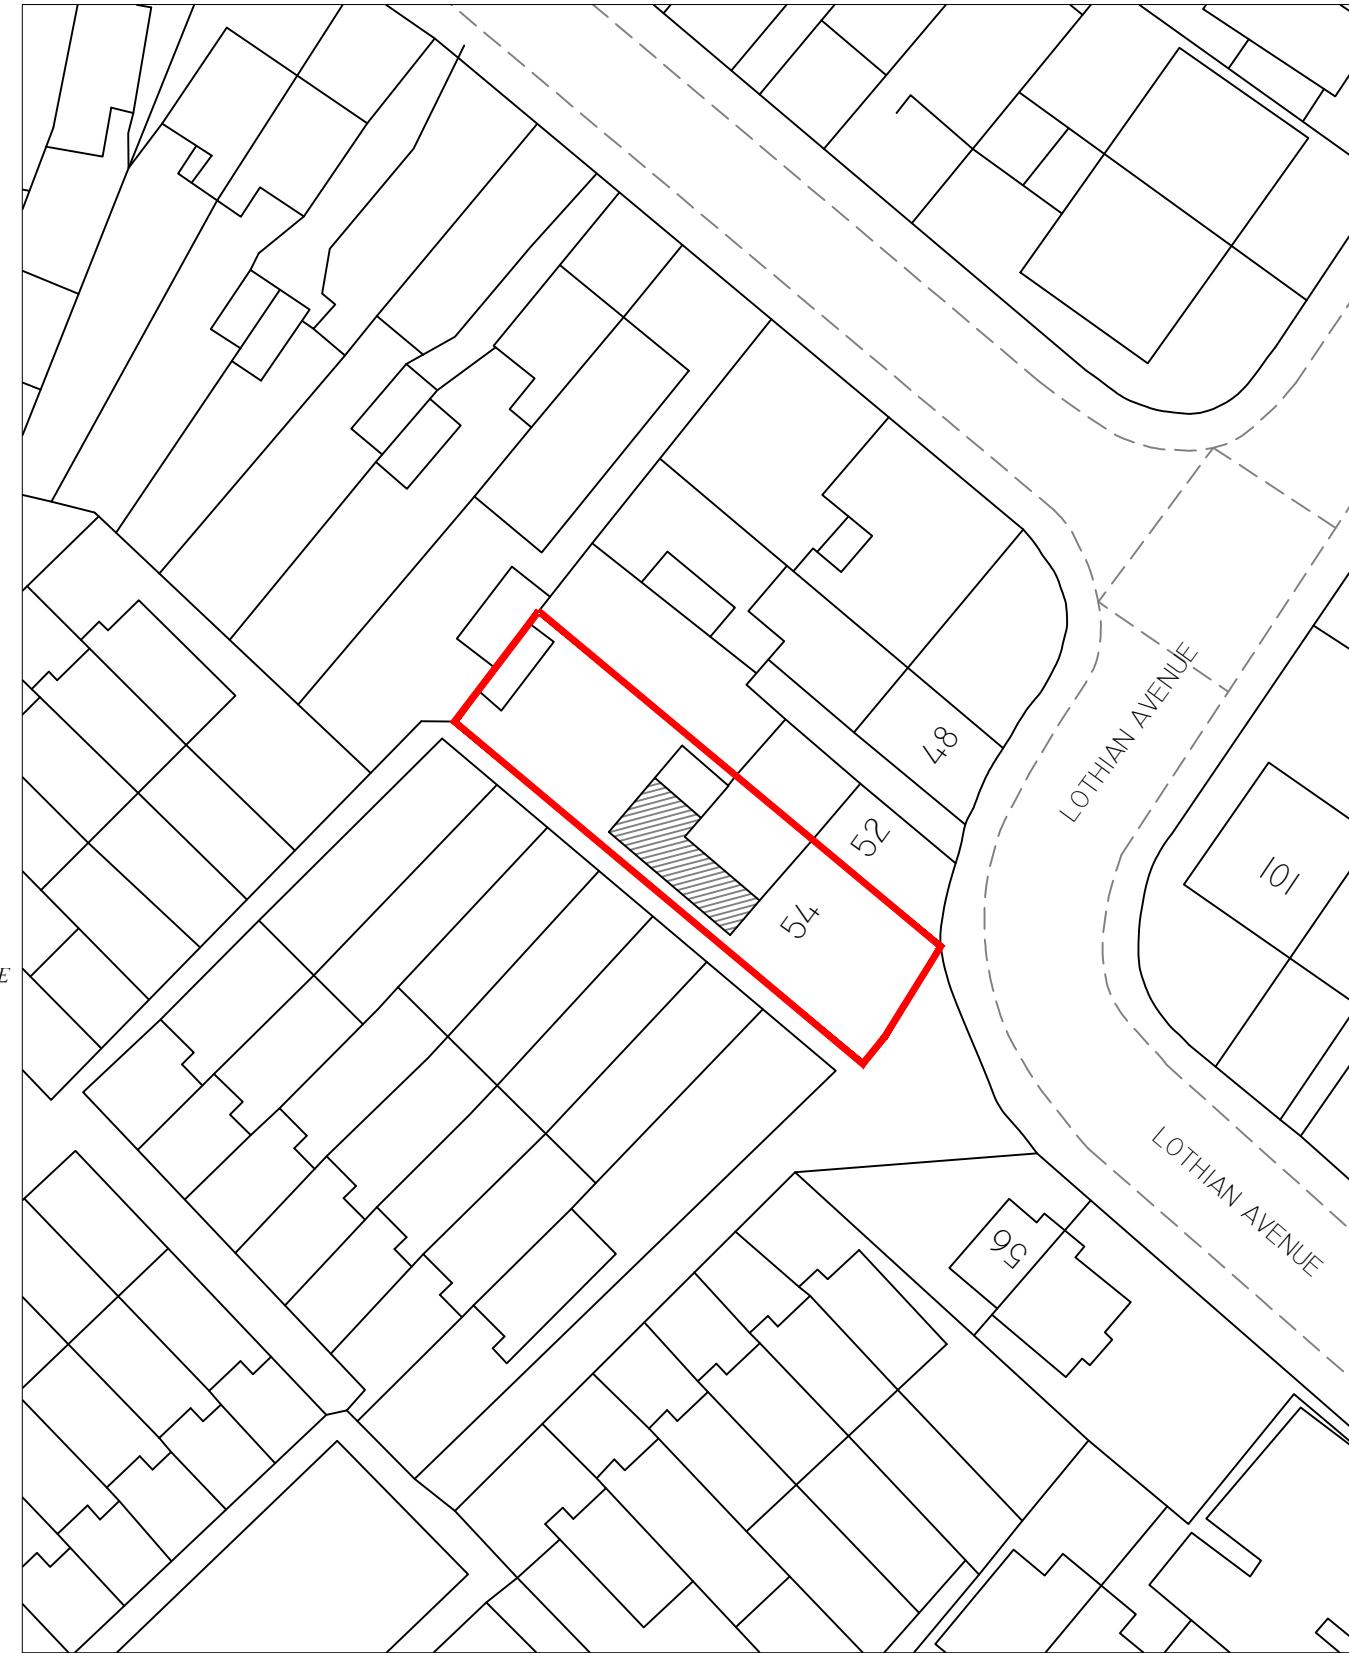

PROPOSED
BLOCK PLAN

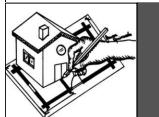

*By Good Hand
Design*

66 Kingsdown Avenue
LONDON, W13 9PT
TEL: +44 (0) 20 3172 3163
Email: info@bghdesign.co.uk
www.bghdesign.co.uk

CLIENT


MR MUHAMMED NIAZ SHAIKH

PROJECT

54 LOTHIAN AVENUE
HAYES UB4 0EQ

DRAWING TITLE
EXISTING AND PROPOSED
BLOCK PLANS

SCALE
1:500 @ A3

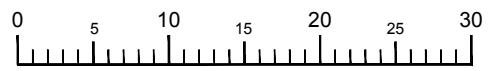

DRAWING NUMBER
PL/01

DATE
11/02/2019

REVISIONS