


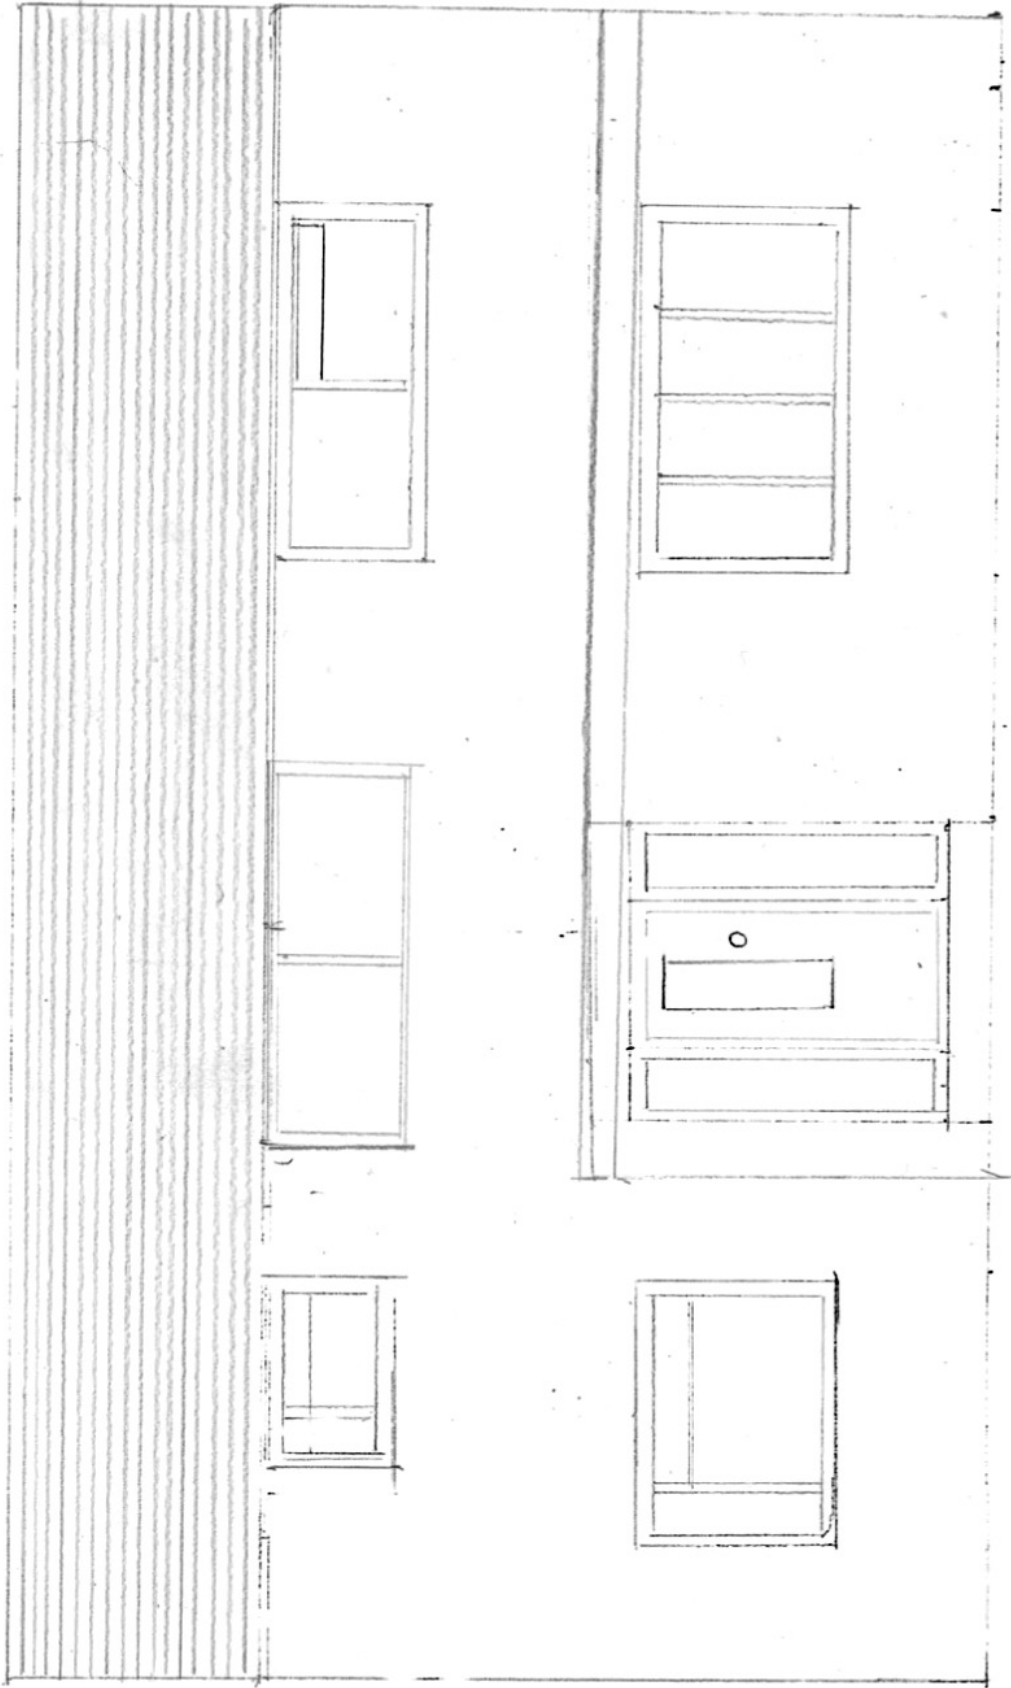

|                        |
|------------------------|
| 18A KINGSWAY, HALFORD  |
| PROPOSED UPPER HALFWAY |
| WINDOW PROFILE         |
|                        |
| 30/1/22                |