


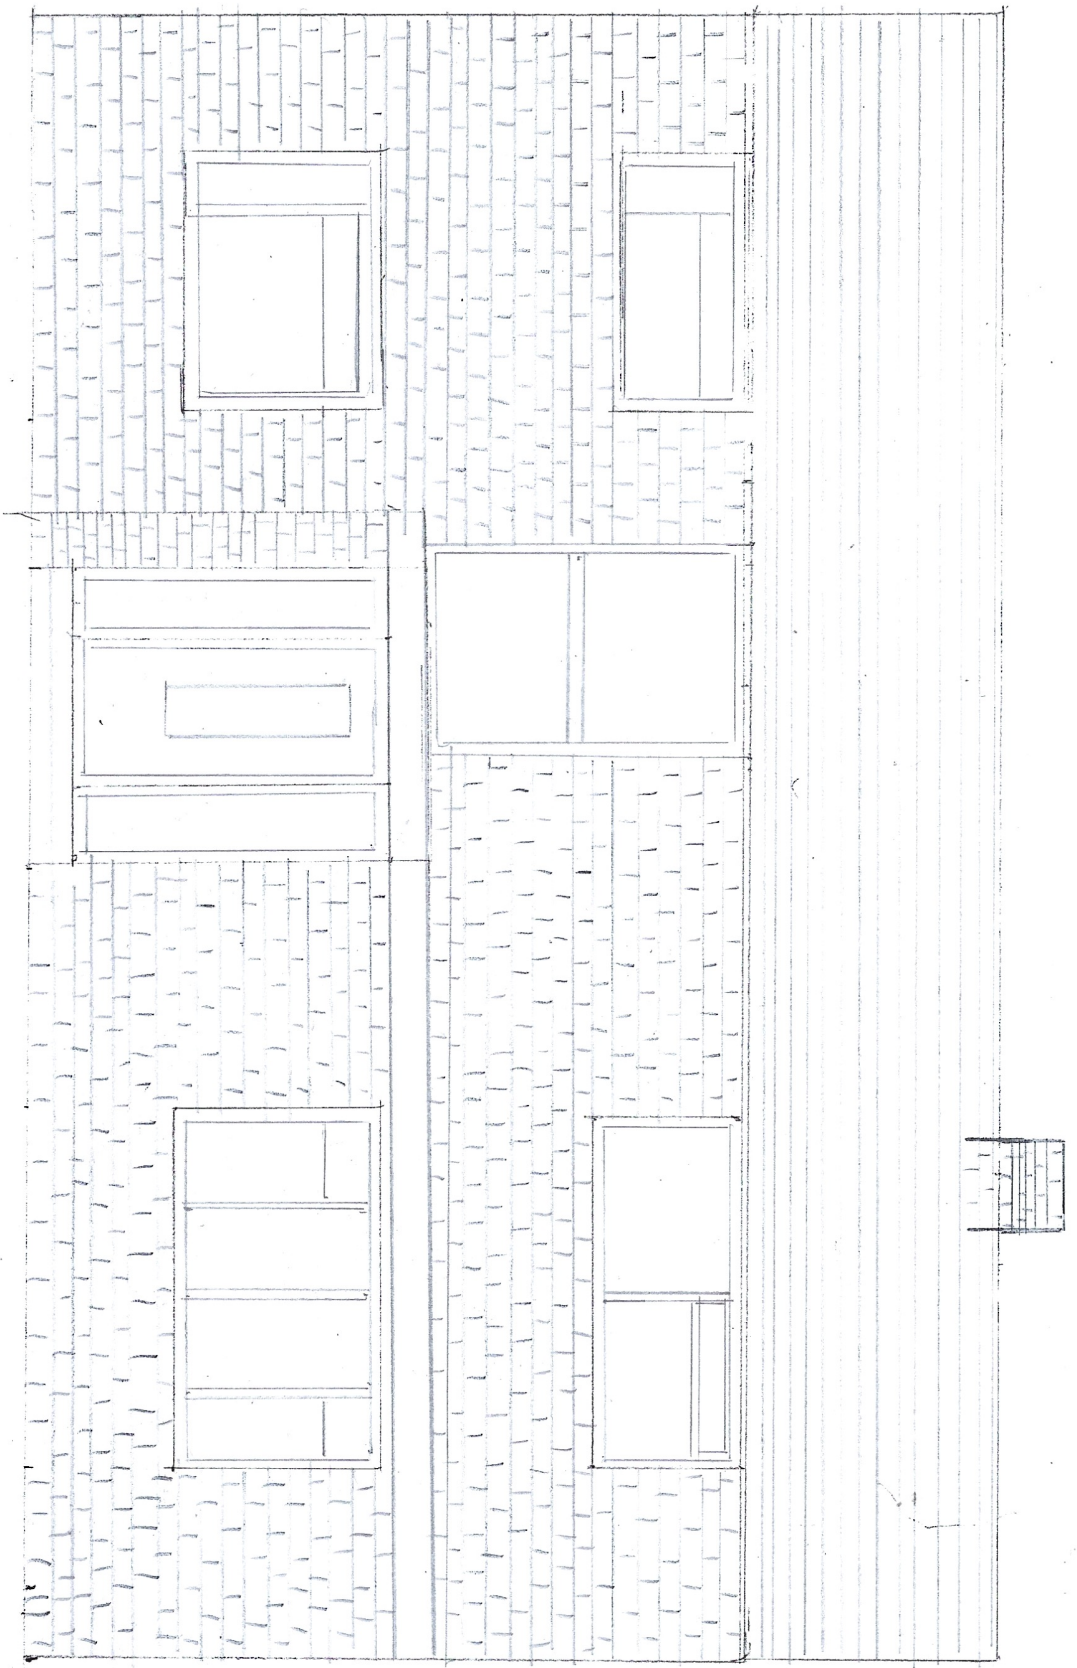


18A KINGSEND. HAUTDA

EXISTING FLOOR ELEVATION


SCALE 1:50

25/3/22

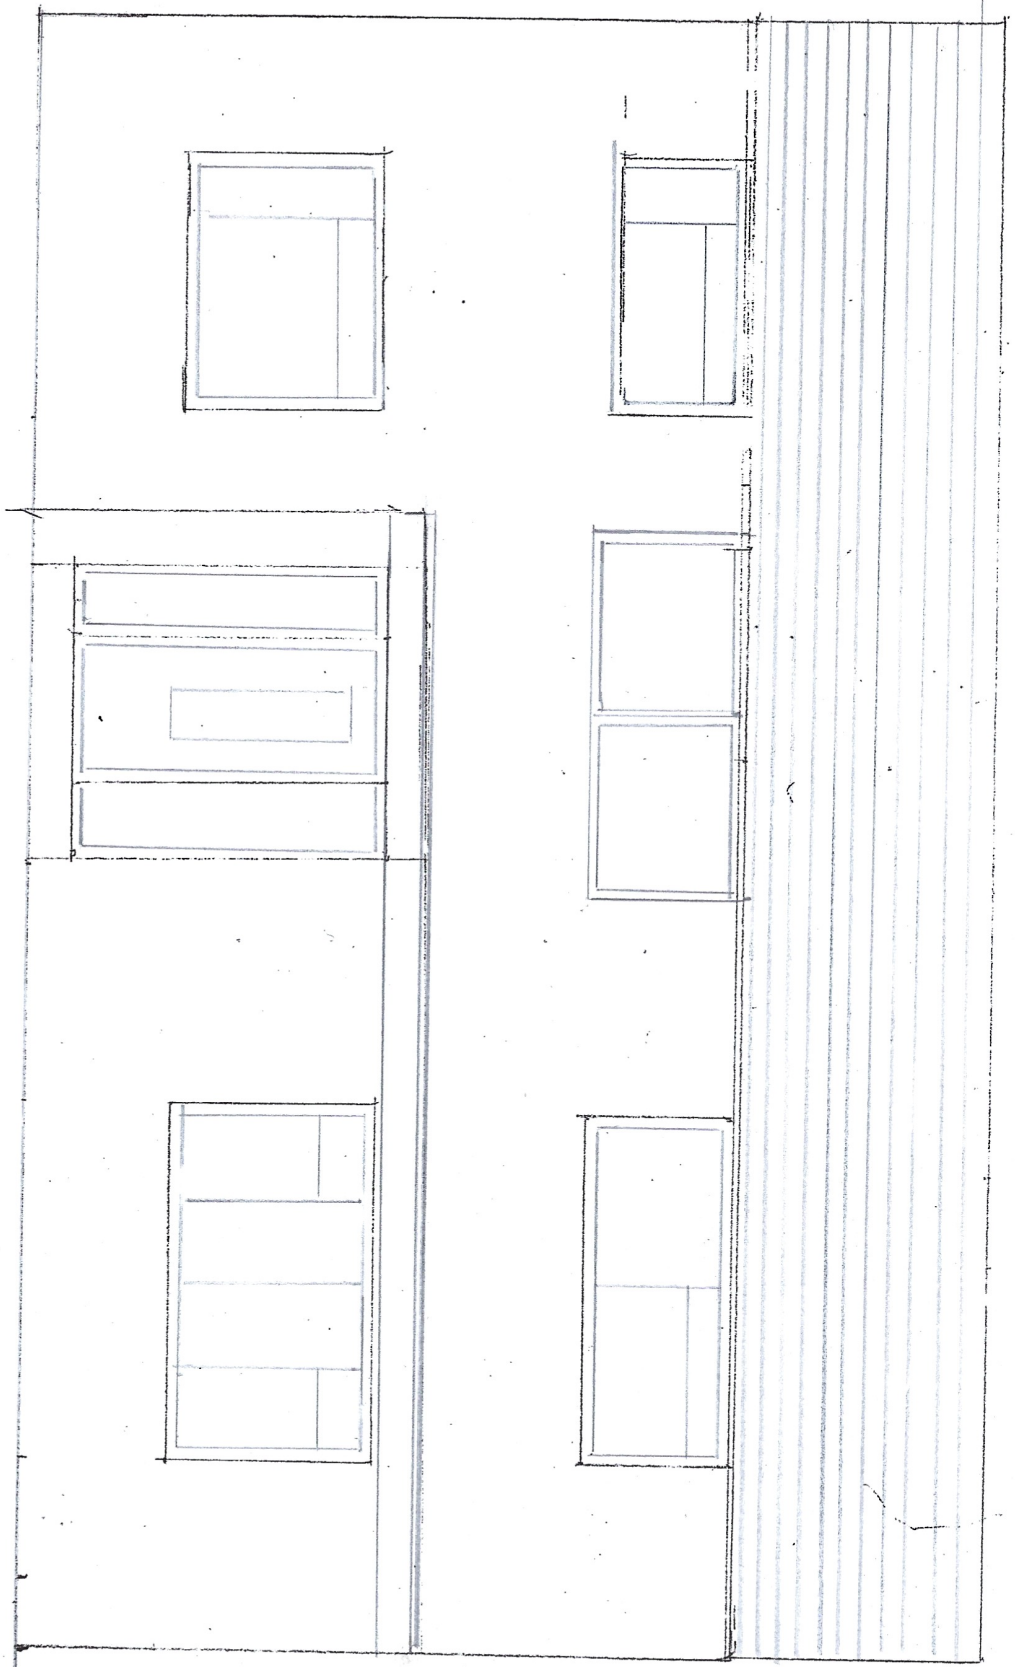

NOTE: FRONT ELEVATION TO BE RENDERED
WITH APPROVED CEMENT AND SMOOTHED.
PAINTED TO AN OFF WHITE COLOR.
RENDER AND PAINT TO BE WATERPROOF

18A KINGSEND HALTDA
PROPOSED FRONT ELEVATION
SCALE 1:50
4/3/22

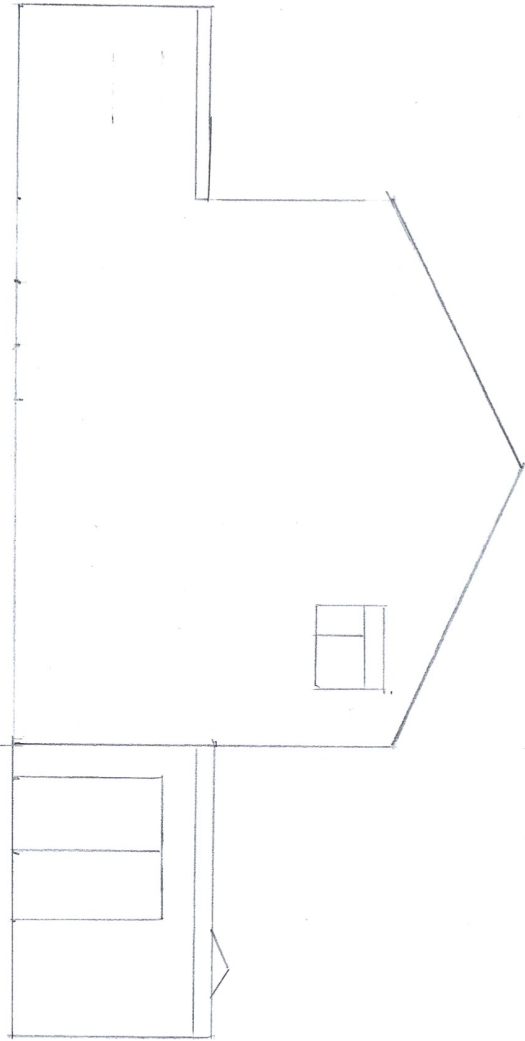


NOTE SIDE ELEVATIONS TO BE RENDERED
WITH APPROVED CEMENT AND SMOOTHED.
PAINTED TO AN OFF WHITE COLOUR.
RENDER AND PAINT TO BE WATERPROOF

18A KINGSEND HA47DA


PROPOSED SIDE ELEVATION (EAST)

SCALE 1:100

25/3/22

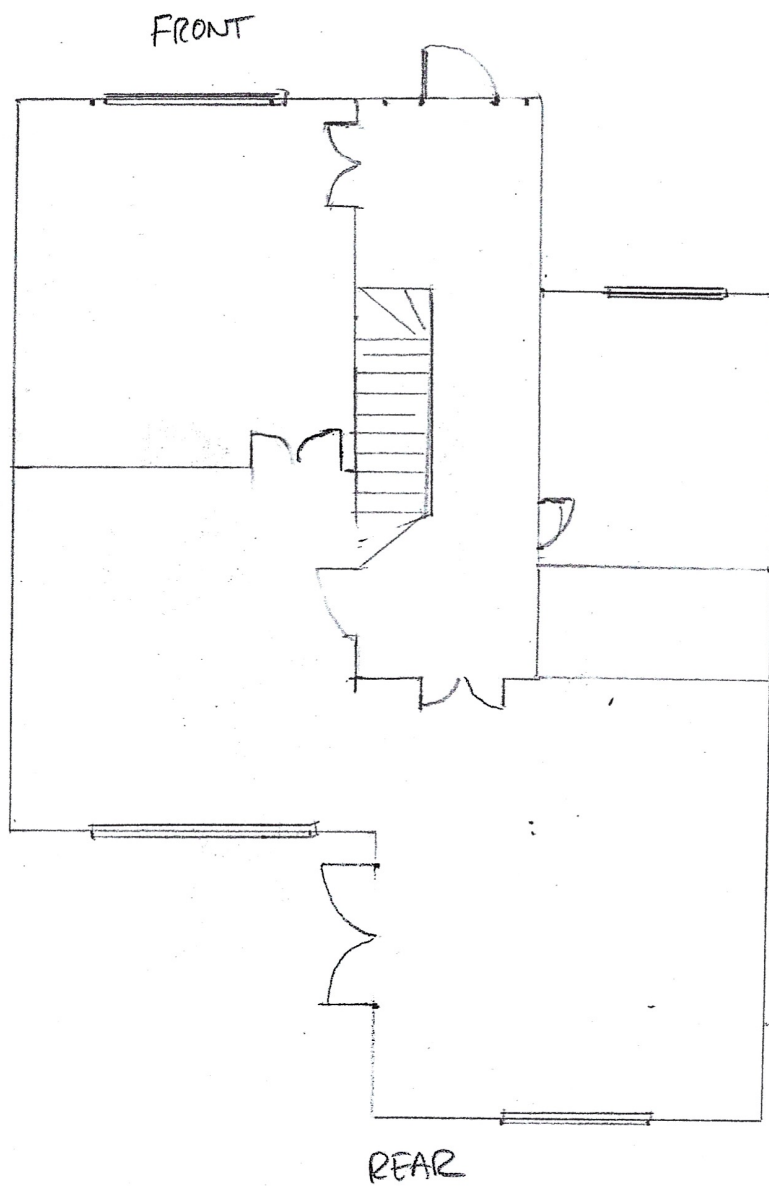

18A KINGSEND HA4 7DA
FLOOR PLAN Ground EXISTING
SCALE 1:100
4/3/22

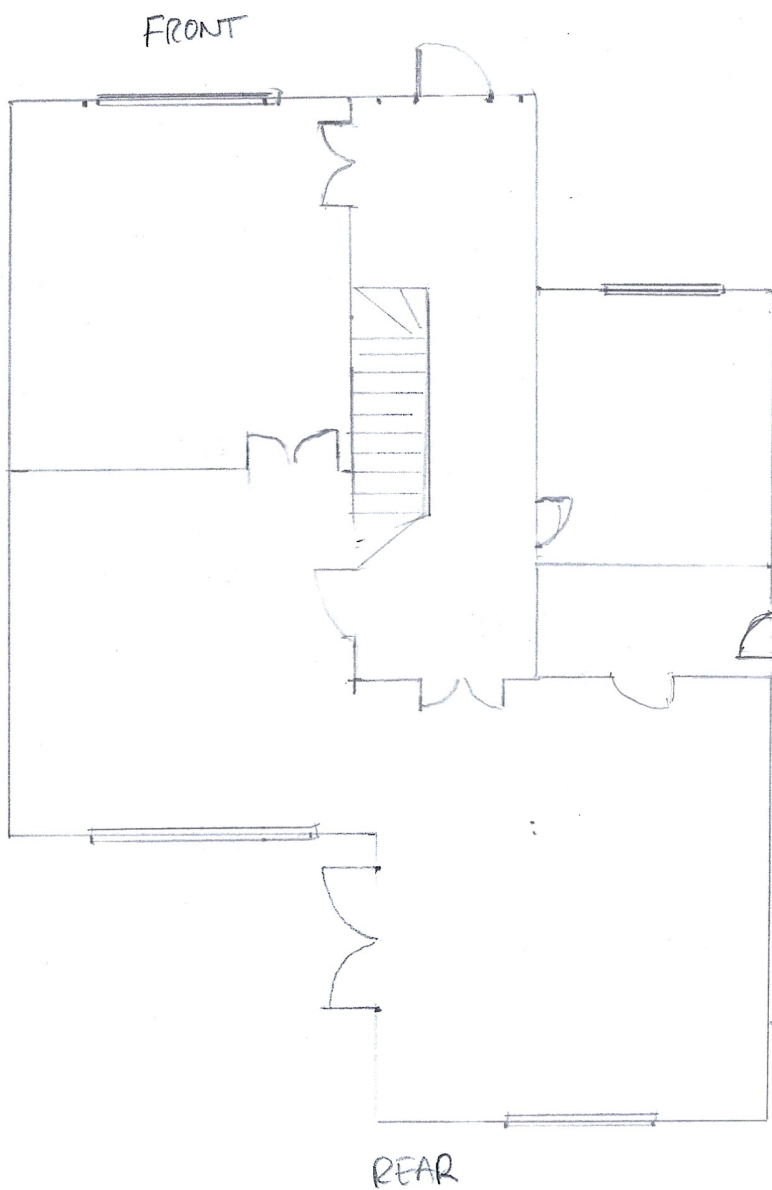


18A KINGSEND HA4 7DA

FLOOR PLAN GROUND FLOOR

SCALE 1:100


25/3/22

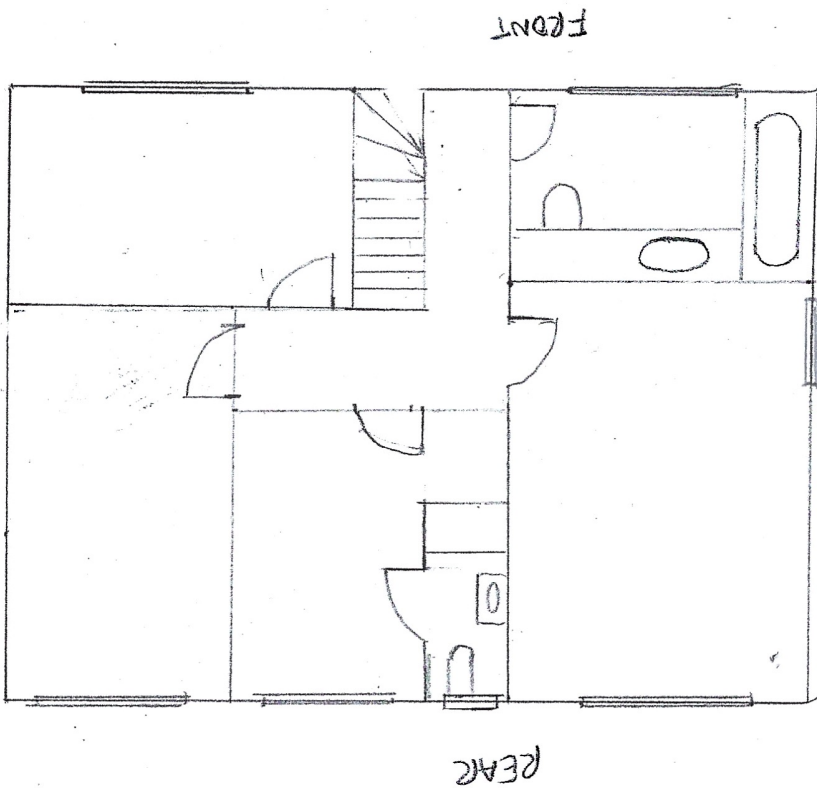

18A KINGSEND HALLDA

1ST FLOOR PLAN EXISTING

SCALE 1/100 4/3/22

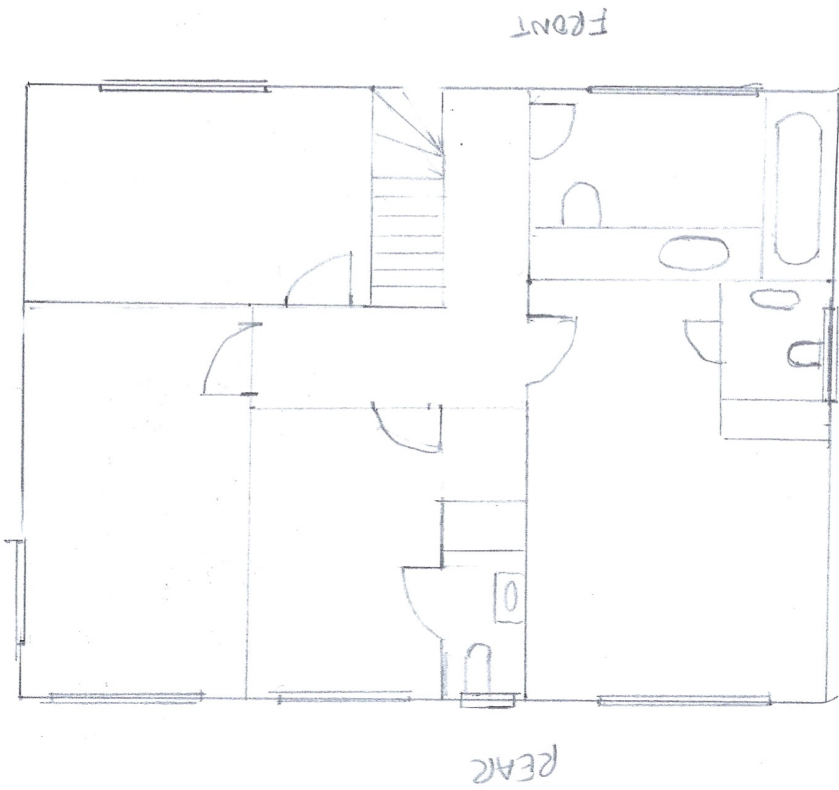

18A KINGSEND HA47DA

1ST FLOOR PLAN PROPOSED

SCALE 1:100

25/3/22