
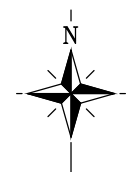
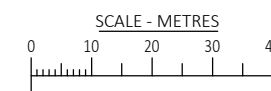


ALL DIMENSIONS TO BE CHECKED ON SITE. ANY
DISCREPANCIES MUST BE REPORTED TO THE ARCHITECT FOR
VERIFICATION PRIOR TO COMMENCEMENT OF THE EFFECTED
WORKS. IF IN DOUBT ASK. THIS DRAWING IS COPYRIGHT.

Rev No	Date	Revision note
P1	12.08.2021	PRELIMINARY ISSUE

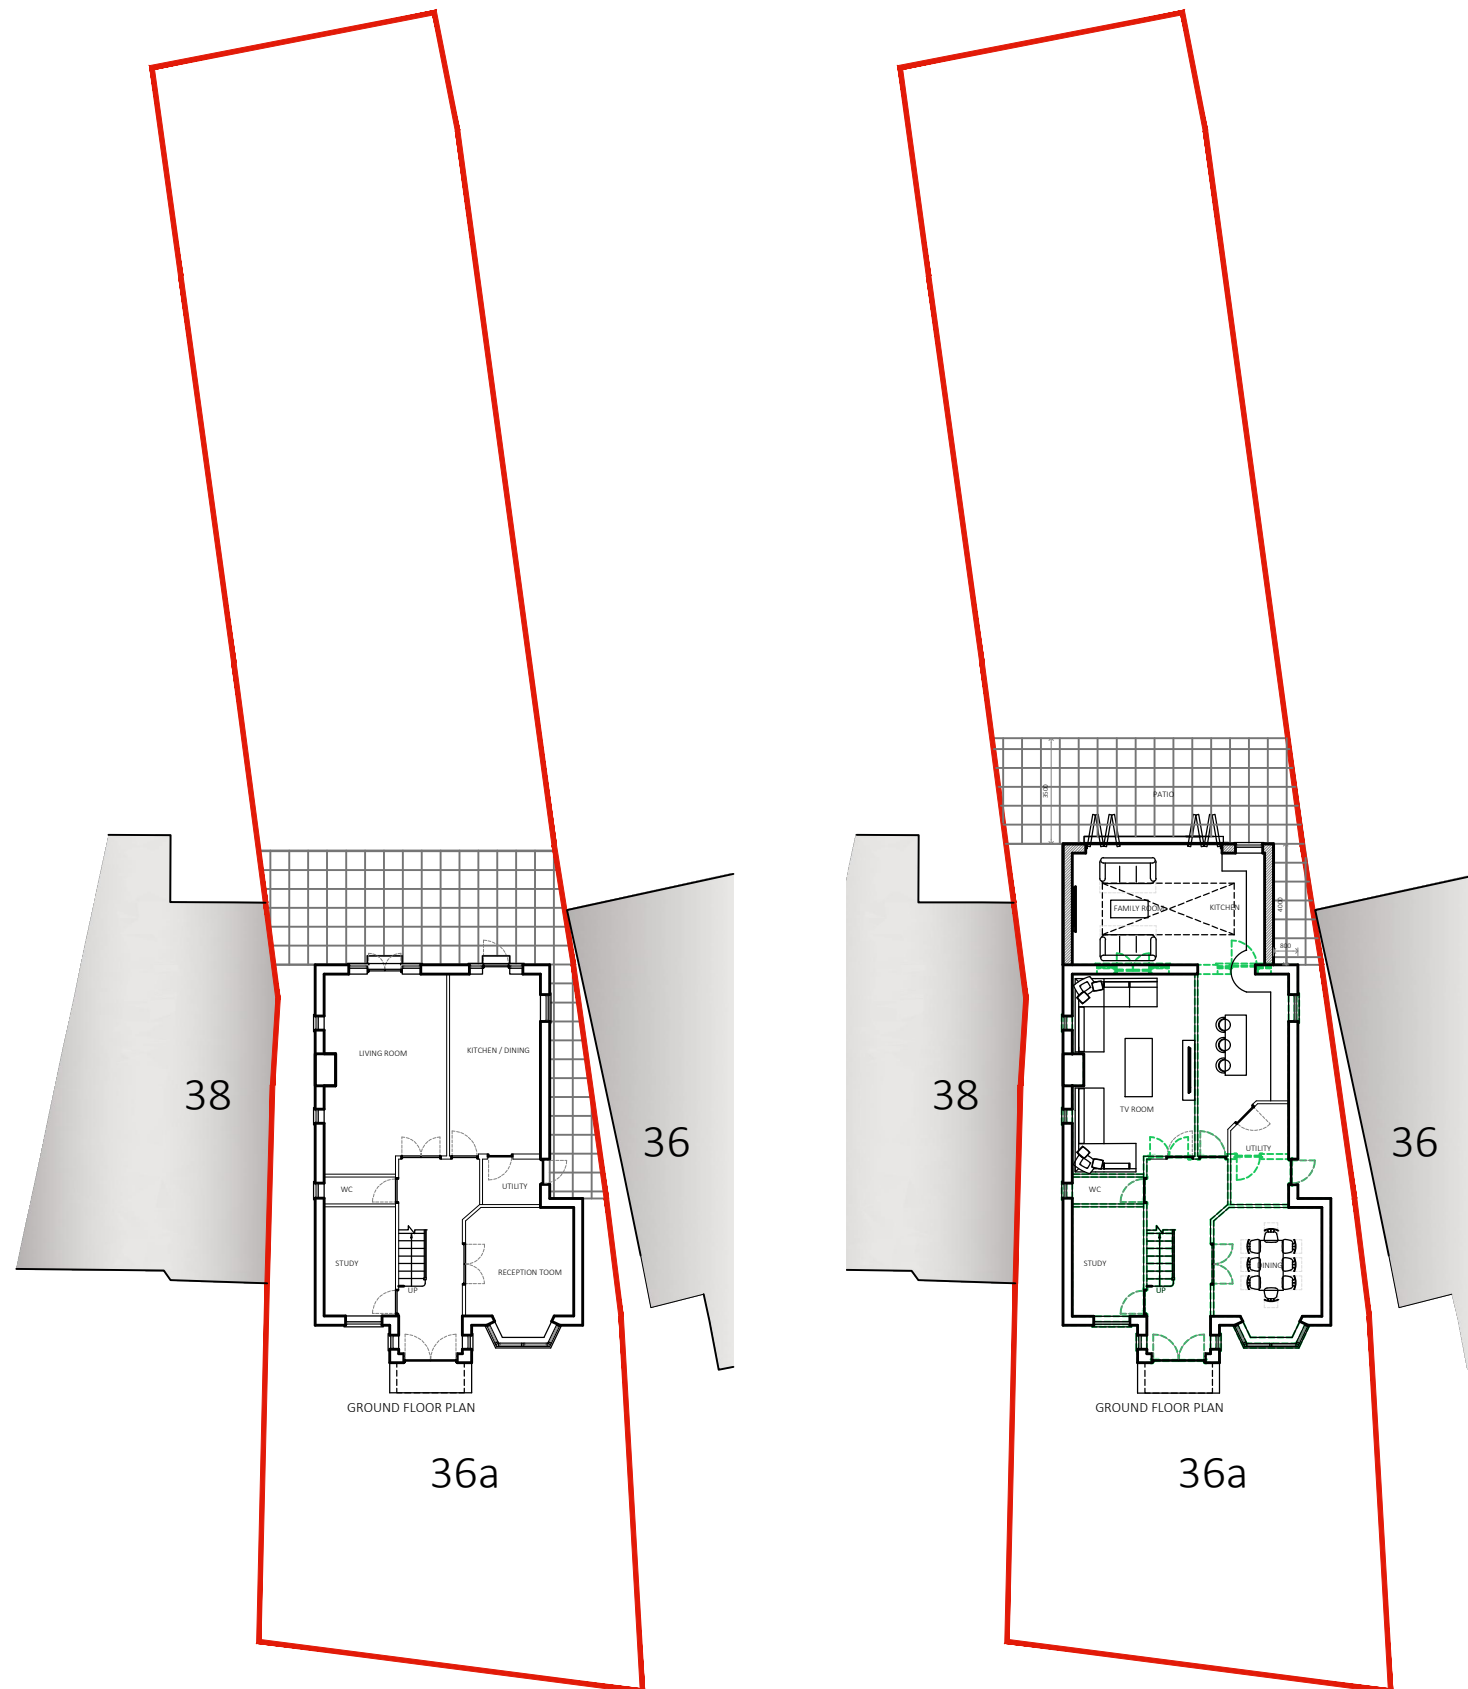

jpb
architects

JOB TITLE

36a WOOD LANE
RUISLIP
HA4 6EX

DRG TITLE

SITE LOCATION AND BLOCK PLANS

SCALE
1:250, 1250 @ A3

DATE
MAY '21

JOB NO.	DRG NO.	REV
11136	101	P1

CEDAR HOUSE
VINE LANE HILLINGDON
UXBRIDGE UB10 0NF

TEL : (01895) 272 446
FAX : (01895) 272 483
EMAIL : admin@
jpbarchitects.co.uk