

ALL DIMENSIONS TO BE CHECKED ON SITE. ANY DISCREPANCIES MUST BE REPORTED TO THE ARCHITECT FOR VERIFICATION PRIOR TO COMMENCEMENT OF THE EFFECTED WORKS. IF IN DOUBT ASK. THIS DRAWING IS COPYRIGHT.

Rev No	Date	Revision note
P1	12.08.2021	PRELIMINARY ISSUE
P2	07.10.2021	Dormer revised, additional note on patio.

A




B

C

D

E

F

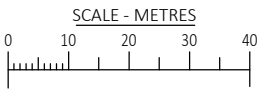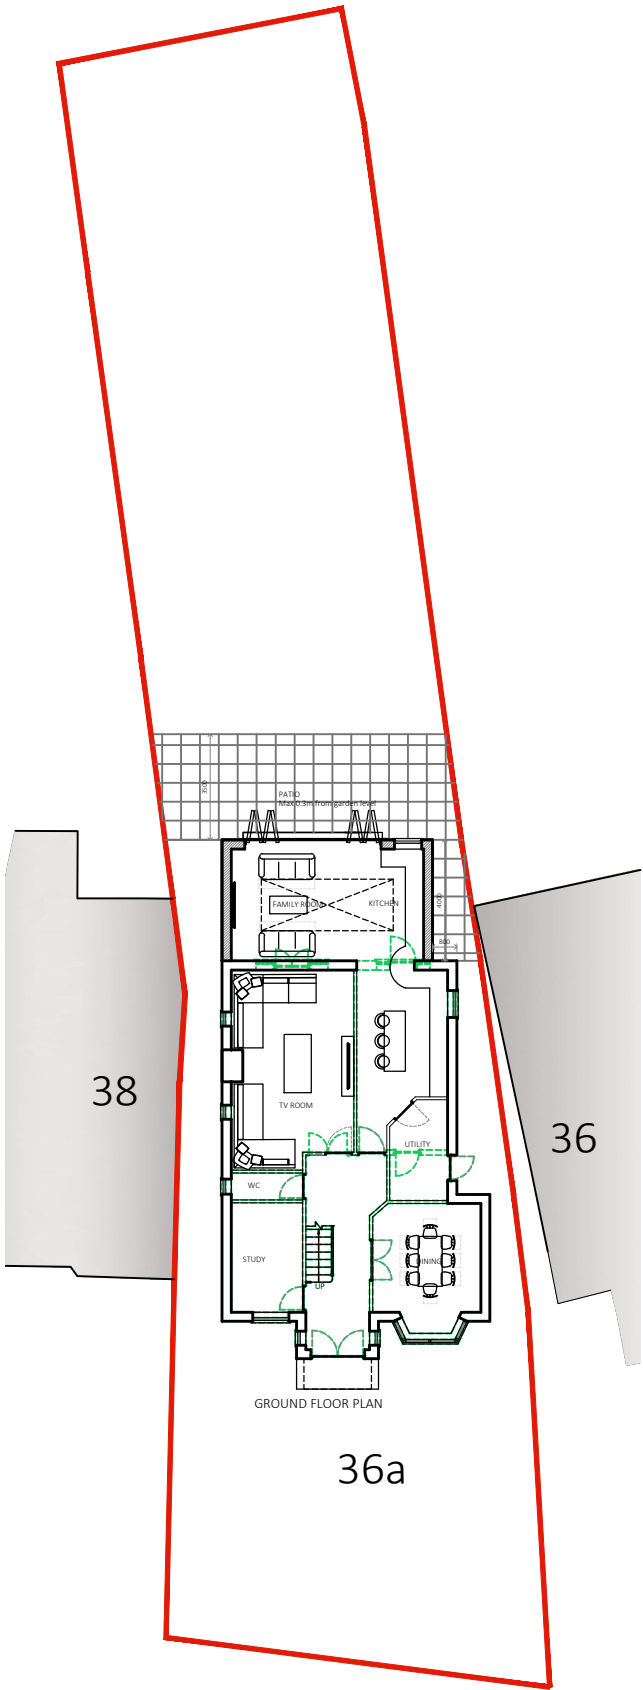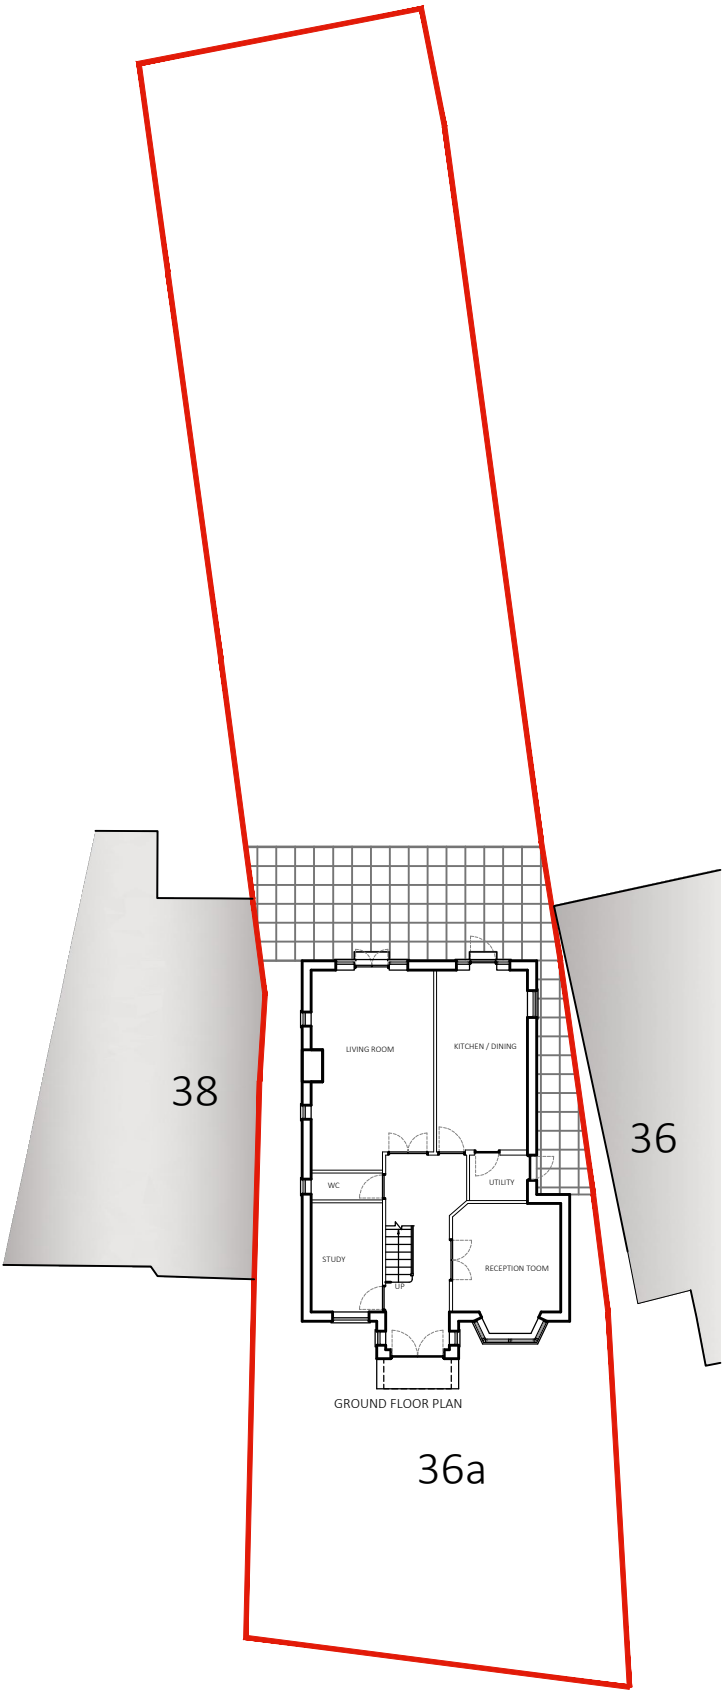

jpb
architects

CEDAR HOUSE
VINE LANE HILLINGDON
UXBRIDGE UB10 0NF
TEL: (01895) 272 446
FAX: (01895) 272 483
EMAIL: admin@jpbarchitects.co.uk

JOB TITLE
36a WOOD LANE
RUISLIP
HA4 6EX

DRG TITLE
SITE LOCATION AND BLOCK PLANS

SCALE		DATE
1:250, 1250 @ A3		MAY '21
JOB NO.	DRG NO.	REV
11136	101	P2