
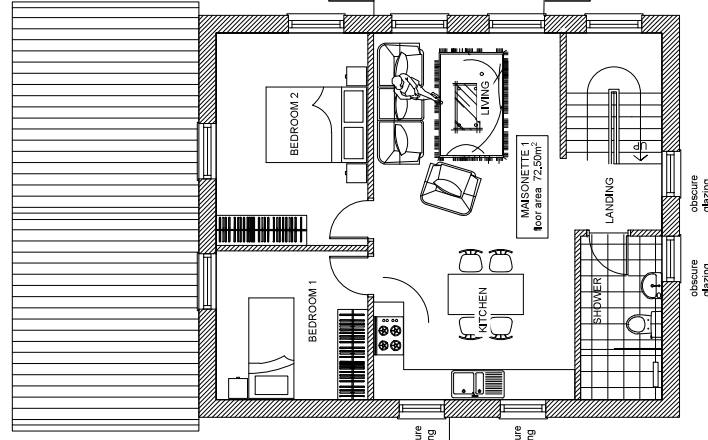
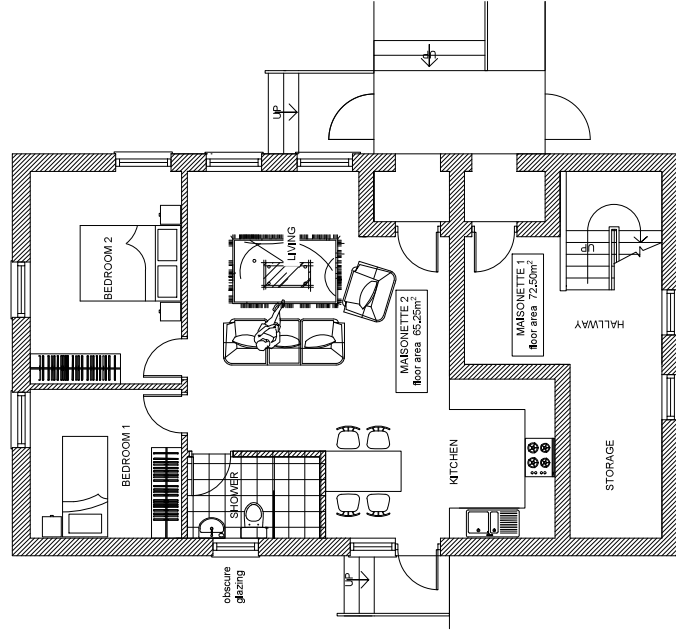
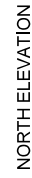


 

GENERAL AMENDMENTS	SECTION AUTZ23	DATE	REV.
	GENERAL AUTZ23		
COPYRIGHT RESERVED			
ALL SCALED DIMENSIONS MUST BE VERIFIED ON SITE			
JOB REAR OF 10-14 THE GREEN WEST DRAYTON UB7 7PJ			
CLIENT ADRIAN RUMBLE			
DRAWING PROPOSED PLANS AND ELEVATIONS			
DALE VENN ARCHITECTS Architects, Planners & Surveyors HIGH HOUSE, WASHINGTON ROAD, HILNGORD, WIDEBESSEY. 01865-237345			
SCALE AS SHOWN AT		DRAWING NO.	
DATE	JUN '23	5052-25 B	
DRAWN BY	DALE VENN		
CHECKED BY			