

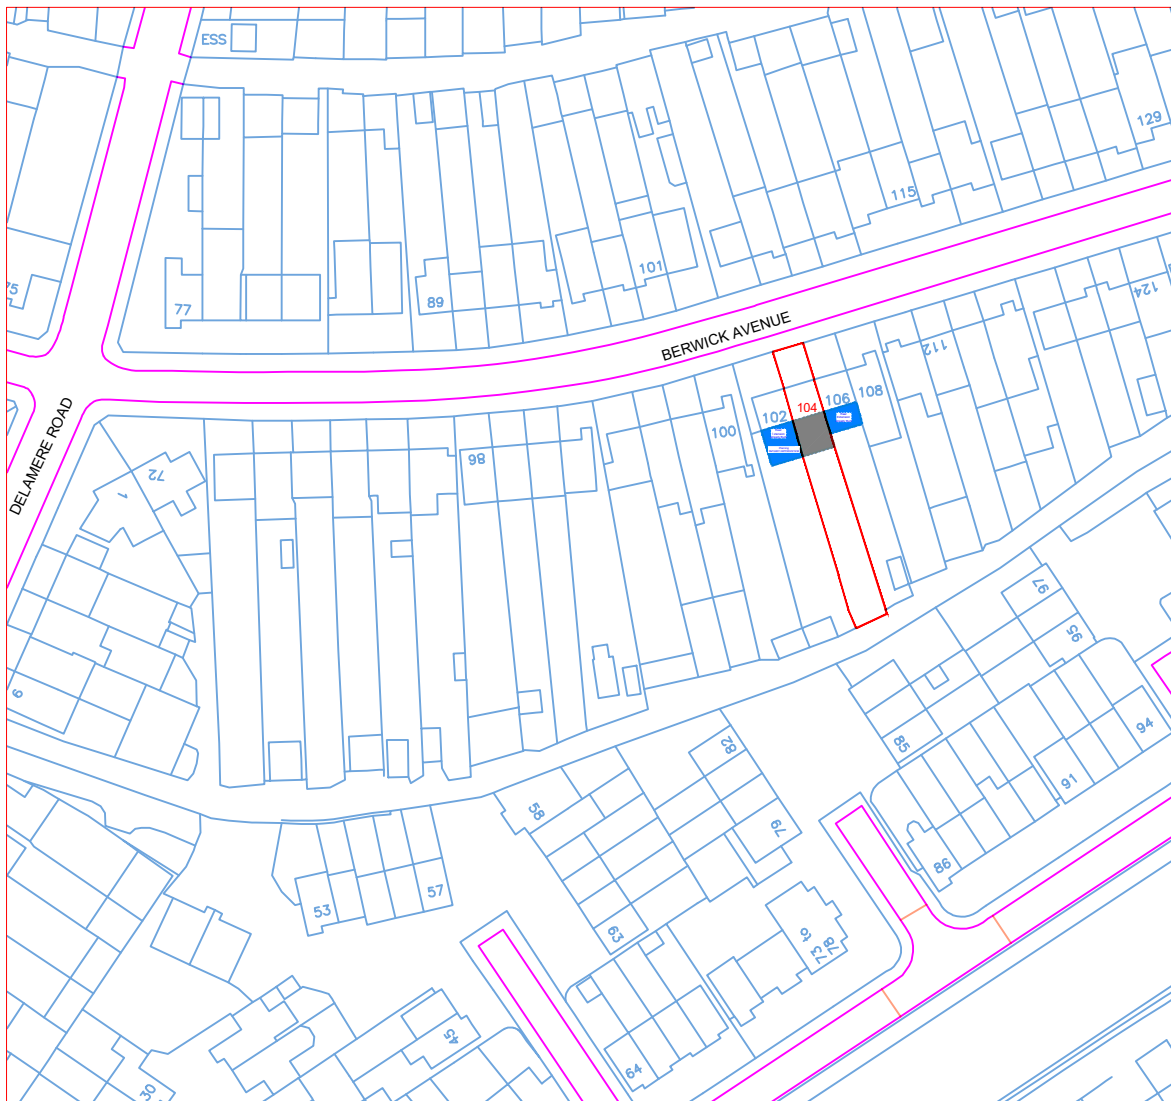


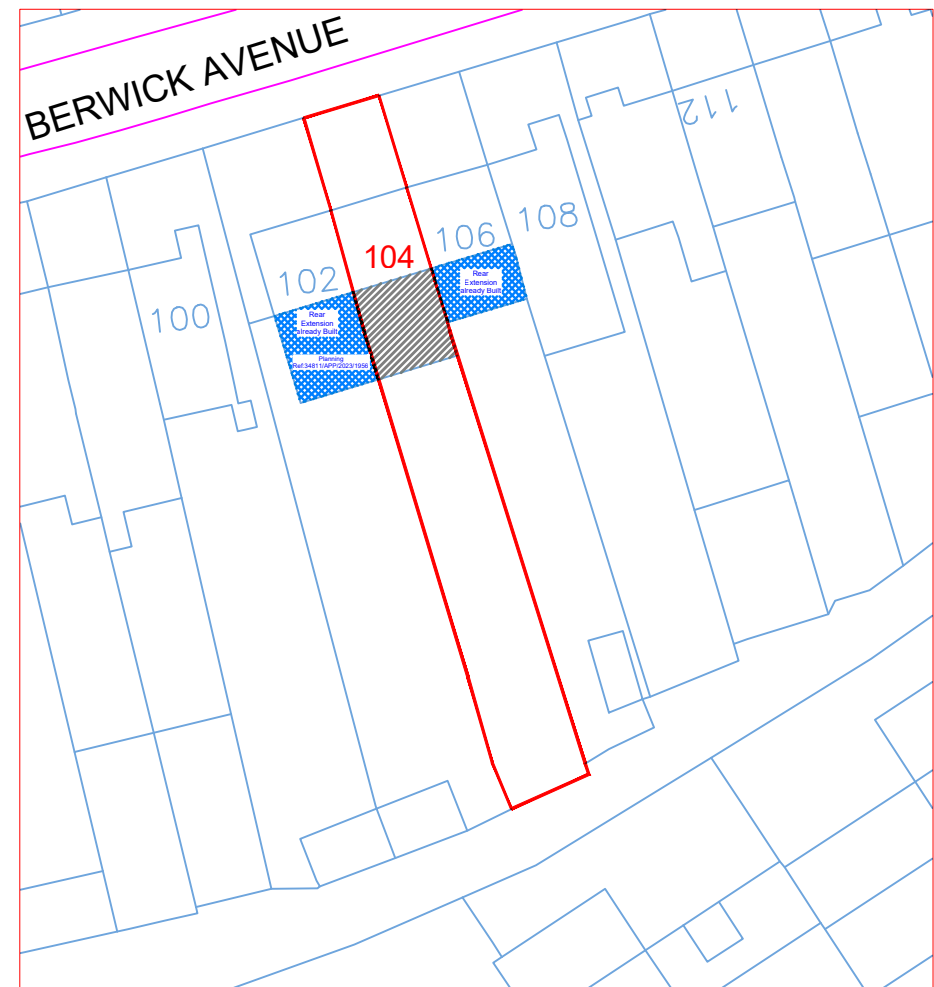

Location Plan

Scale: 1:1250

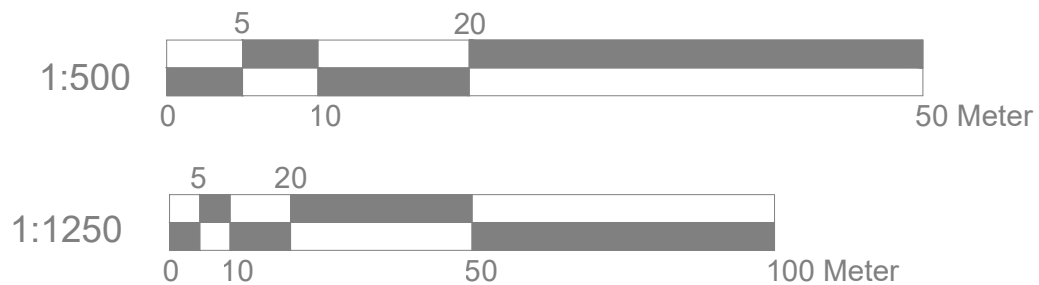

Block Plan

Scale: 1:500



Site Address

104 Berwick Avenue
Hayes
UB4 0NH

Scale: 1:500/1250@A4

Date: Nov. 2023

Drawing No.:
RSB-01

Drawn By: RP

Revision Date:

e.mail - nisarg@hotmail.com
(M) +44 (0) 7951491310

