


Block Plan

Scale: 1:500



Location Plan

Scale: 1:1250

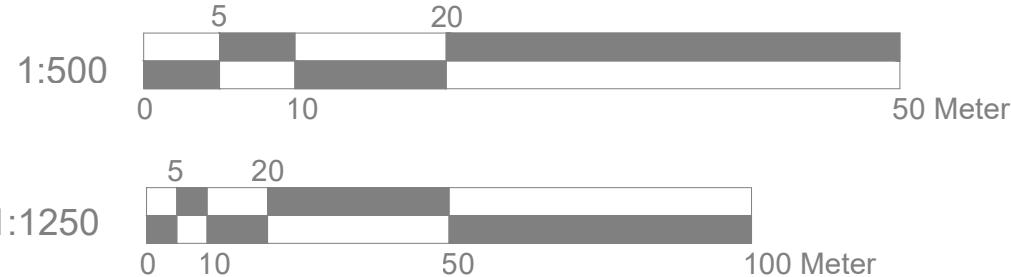

| Site Address

104 Berwick Avenue
Hayes
UB4 0NH

Scale: 1:500/1250@A4

Date: Oct. 2024

Date: Oct. 20

Drawing No. :

Drawing No..
RSB-01

Drawn By: RE

Revision Date:

Revision Date: _____

— — — — —

- 1 -

e-mail - nisarq@hotmail.com



l.com Art @ Rooshika