

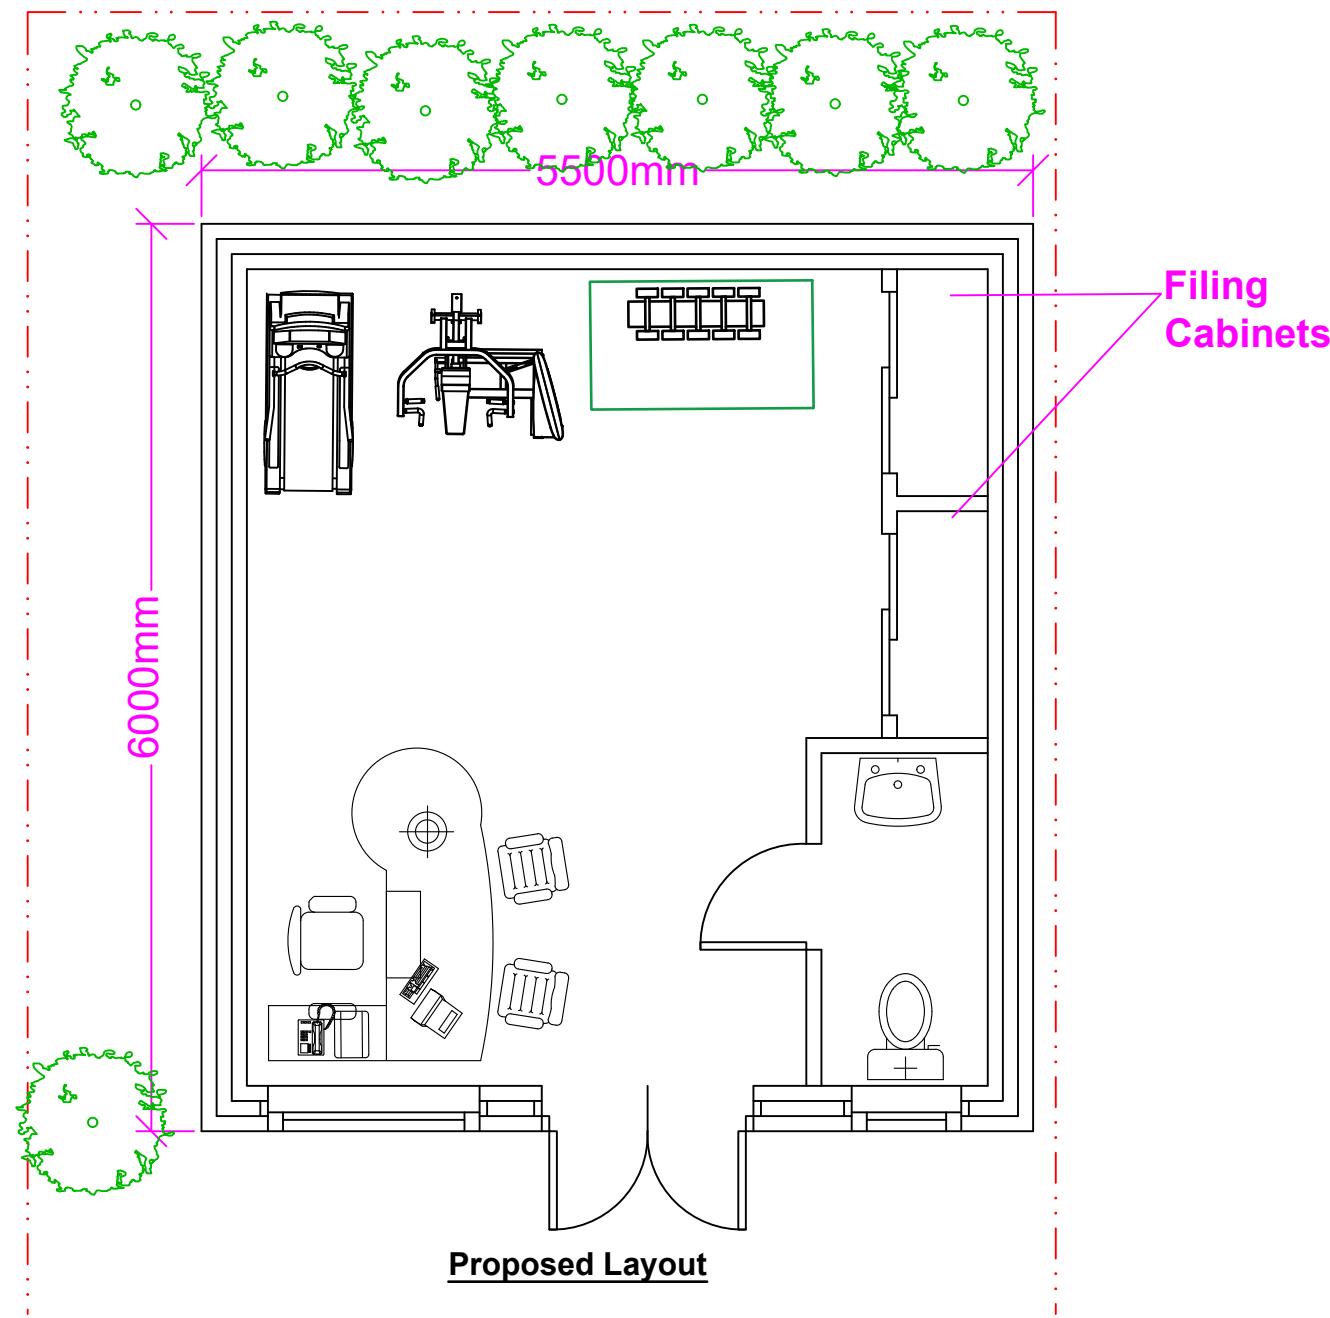
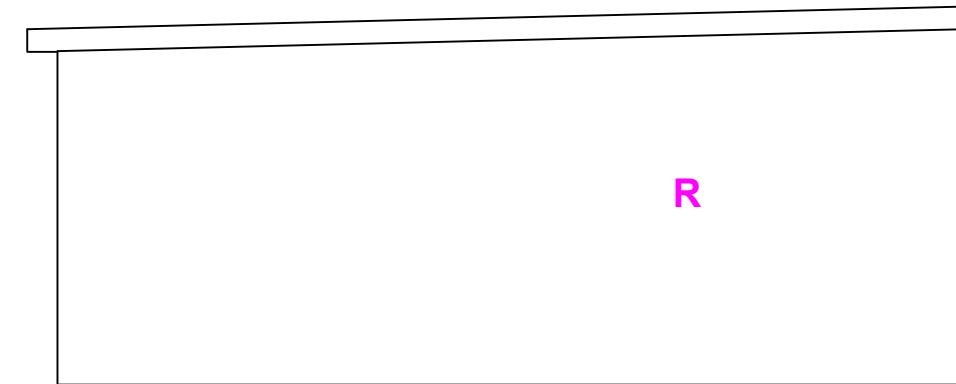
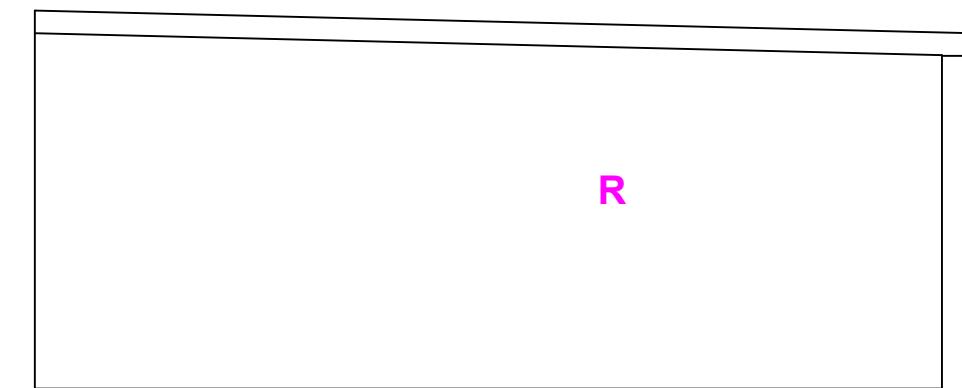


Note: This Drawing is for planning purpose and should not be used for construction.
All dimensions should be confirmed on site and any deviation should be reported back to designer.

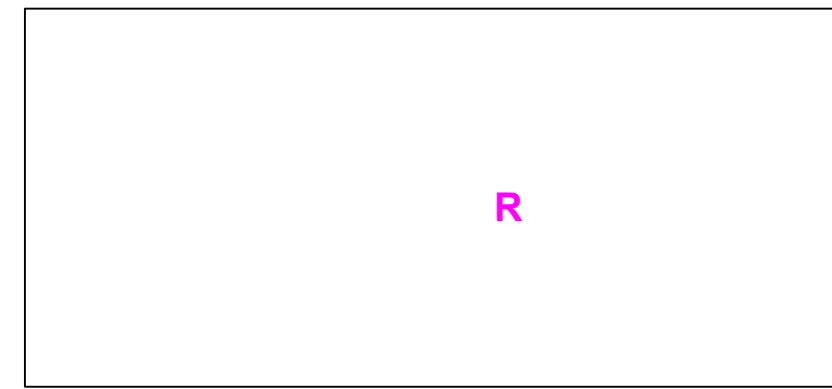

R: Render

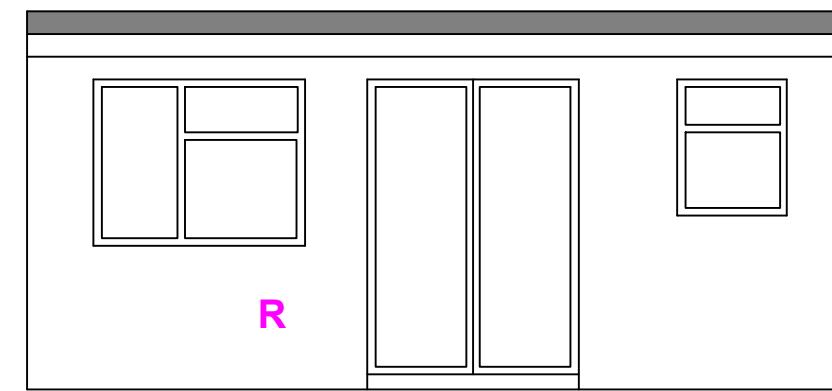

Proposed Development: Outbuilding	Site Address: 6 Waltham Avenue Hayes UB3 1TA	Revisions: <table border="1"> <tr> <th>Rev</th><th>Date</th><th>Description</th></tr> <tr> <td>A</td><td>05/07/2024</td><td></td></tr> <tr> <td>B</td><td>30/10/2024</td><td>Trees retained</td></tr> <tr> <td></td><td></td><td></td></tr> <tr> <td></td><td></td><td></td></tr> </table>	Rev	Date	Description	A	05/07/2024		B	30/10/2024	Trees retained							Drawing Description: Proposed Floor Layout and Proposed Elevations Drawing No.: ART/OB6WA/PLPE Rev B	Scale: 1:100 Paper Size: A3 Sheet No: 1 of 2	ART CONSULTANTS (UK) LTD 113 LONG LANE STANWELL TW19 7AL M: 07960071377 E: ARTCONSULTANTSUK@GMAIL.COM
Rev	Date	Description																		
A	05/07/2024																			
B	30/10/2024	Trees retained																		

