
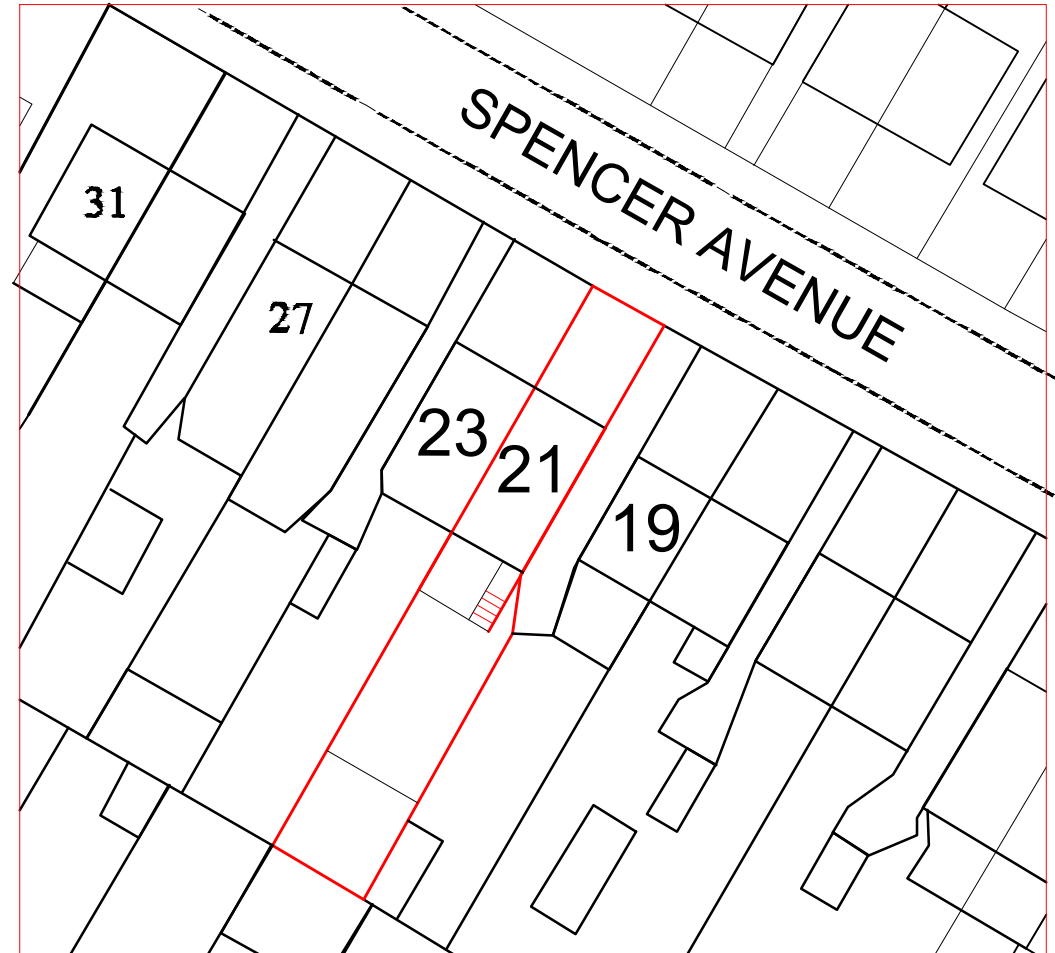


SITE LOCATION PLAN
SCALE 1:1250

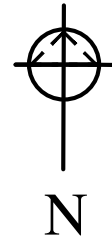

BLOCK PLAN
SCALE 1:500

Proposed Infill Extension

Tel: 078598 77288		moshamaun@gmail.co.uk		
Client	Raju Tal	Site 21 SPENCER AVENUE, HAYES, UB4 0QX		
Project	Rear Ground Floor Infill Extension	Title LOCATION PLAN & BLOCK PLAN		
Scale	1:1250 @ A3 1:500 @ A3	Date	16/05/2026	Drawn by MS
		Drg. No	21SA/LBPLN	Revision A