



2  
PROPOSED B-B SECTION  
SCALE: 1\100

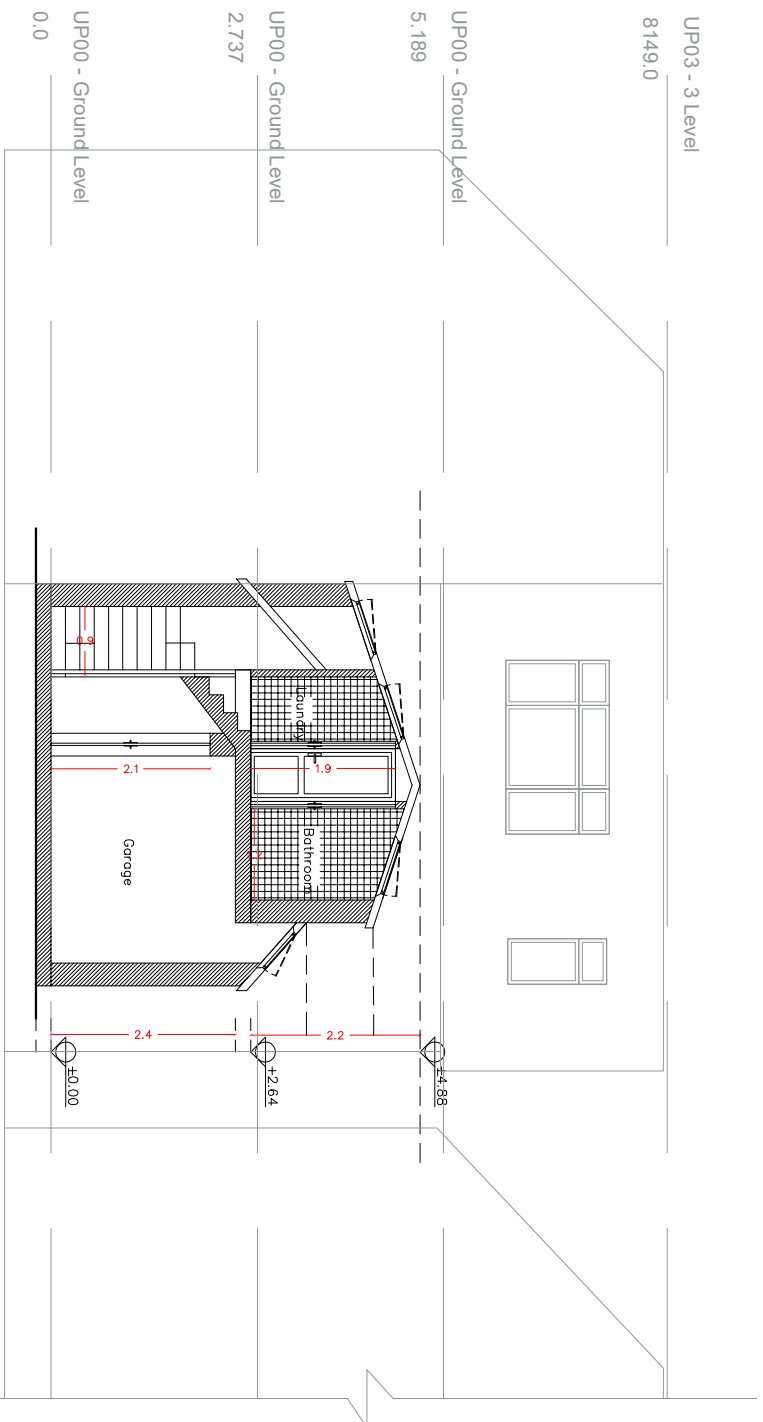

1  
PROPOSED A-A SECTION  
SCALE: 1\100

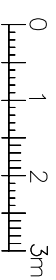

1. No dimensions to be scaled
2. Dimensions to be checked on site
3. Dimensions are taken to the centre lines or structural surfaces and do not include finishes except where stated
4. Any discrepancies between this drawing and others including those issued by consultants and nominated sub-contractors before commencing work should be brought to attention
5. New toilets to be provided with adequate mechanical extractor
6. All occupiable rooms to have background ventilation
7. Fire fighting equipment to be provided throughout premises
8. New smoke / heat detectors to be provided throughout premises
9. All new electrical works to comply with relevant regulations

Date :	19/1/2024	
Rev no :		
Status:	Planing	

**Project:**  
Clear the garage, garden shed and level the site  
Change of use to residential, connect utilities and services  
Construct a two storey 2 bedroom residence (basement + Ground Floor). Provide a garage with electric charging point, and space for recycling waste.

**Address:**  
Land on north side of 98 Droyton Gardens, West Droyton UB7 7LH

**Client:**  
Joseph K Cheriyon  
(josephcheriyon@hotmail.com)

**Drawing title:**  
PROPOSED SECTIONS

**OFFICE INFO :**  
Drawing by Elham Joleini  
Gmail: Elijoli1985@gmail.com

**TEL:**

**designed**  
AA  
Date :  
19/1/2024

**drawn**  
OA  
Scale : 1\100

**checked**  
AA  
Paper size: A4

**Sheet NO:** 6  
Unit : Metre