


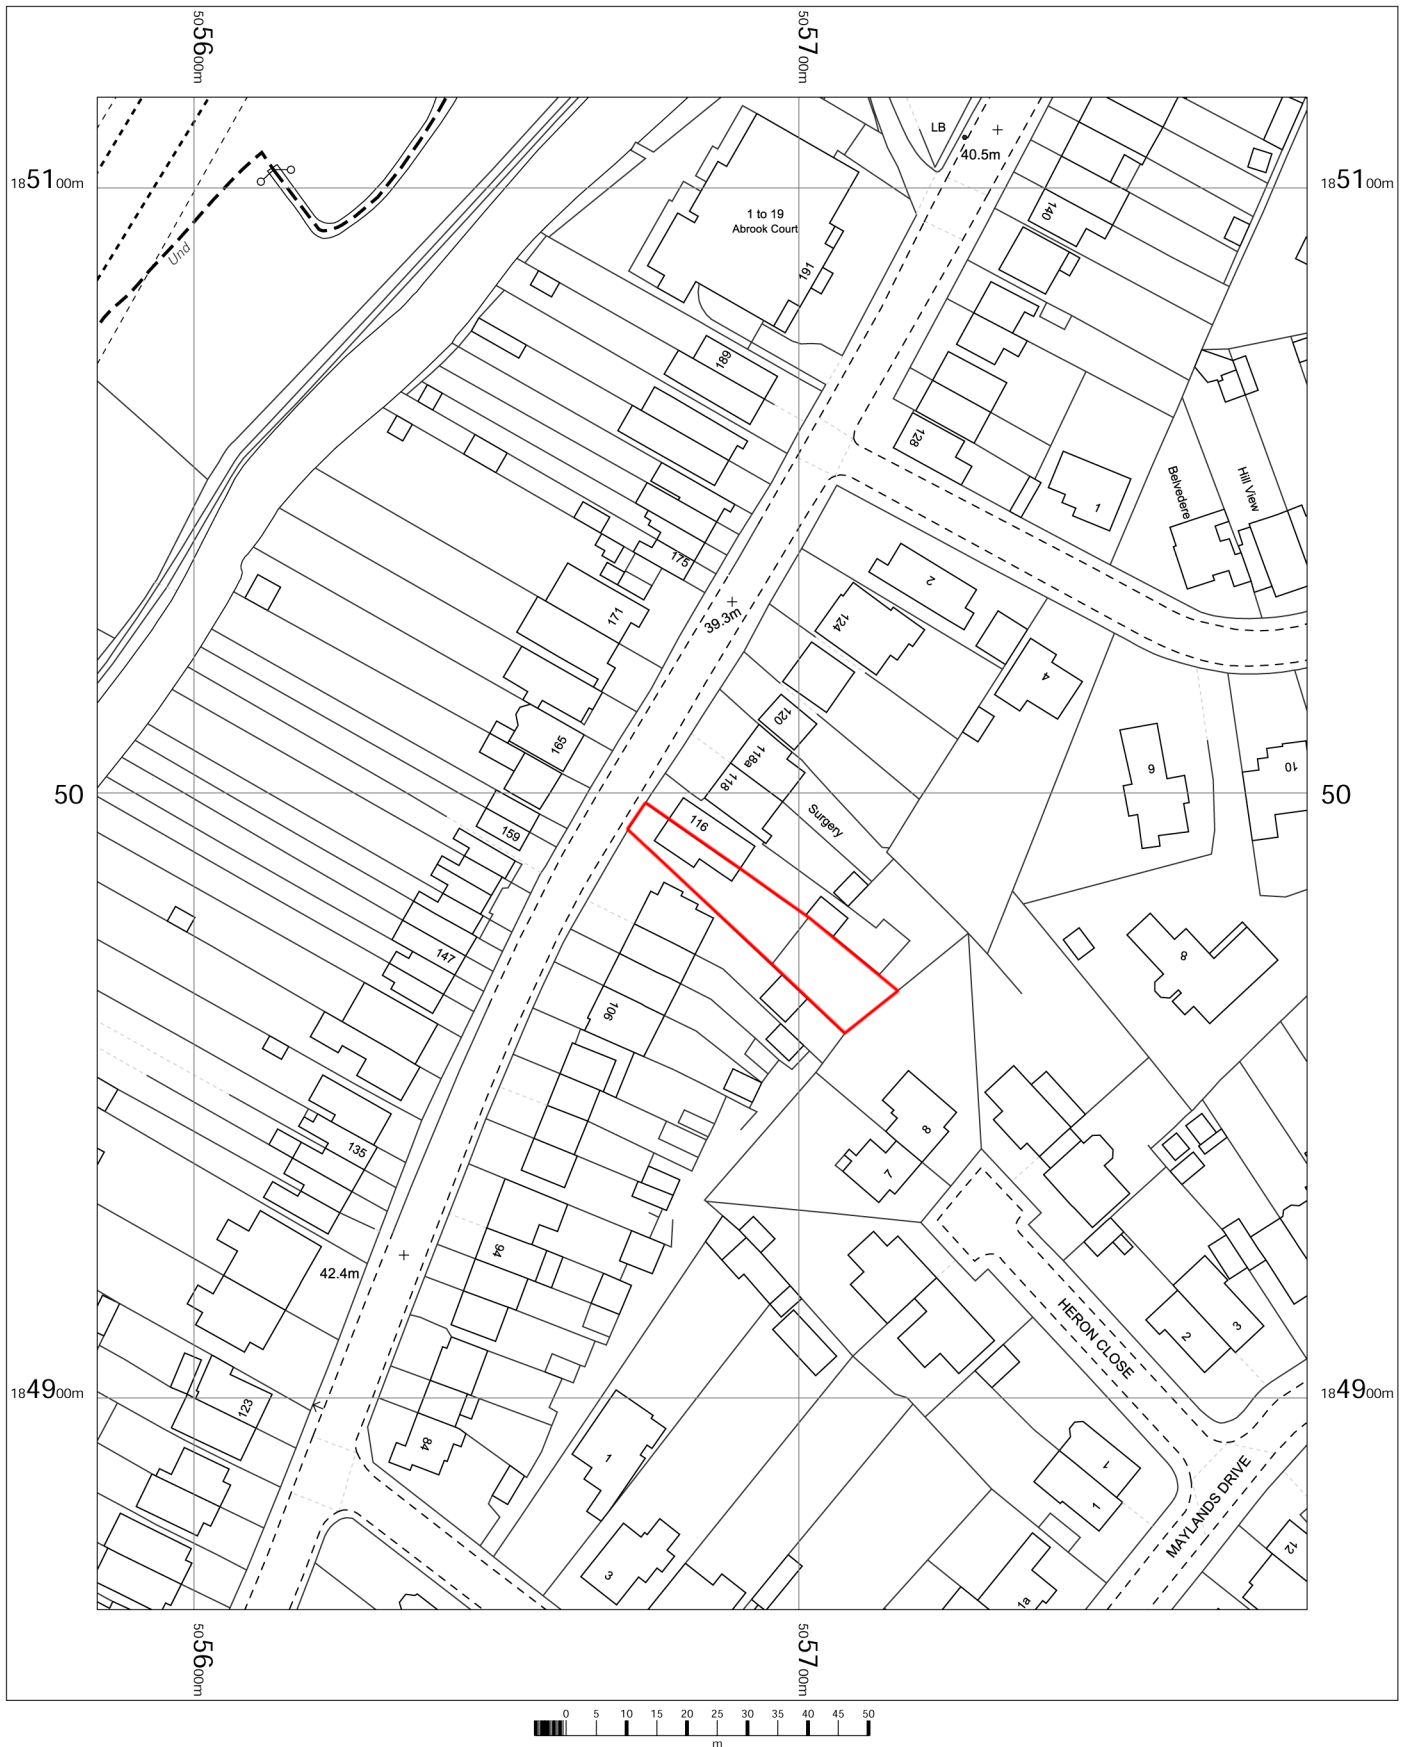

114 Harefield Road
 Uxbridge
 Hillingdon
 UB8 1PN

OS MasterMap 1250/2500/10000 scale
 Thursday, August 8, 2024, ID: M4P-01179368
 Above and Beyond Adventure Ltd

1:1250 scale print at A4, Centre: 505684 E, 184990 N

©Crown Copyright Ordnance Survey. Licence no.
 100057546

