






FRONT ELEVATION

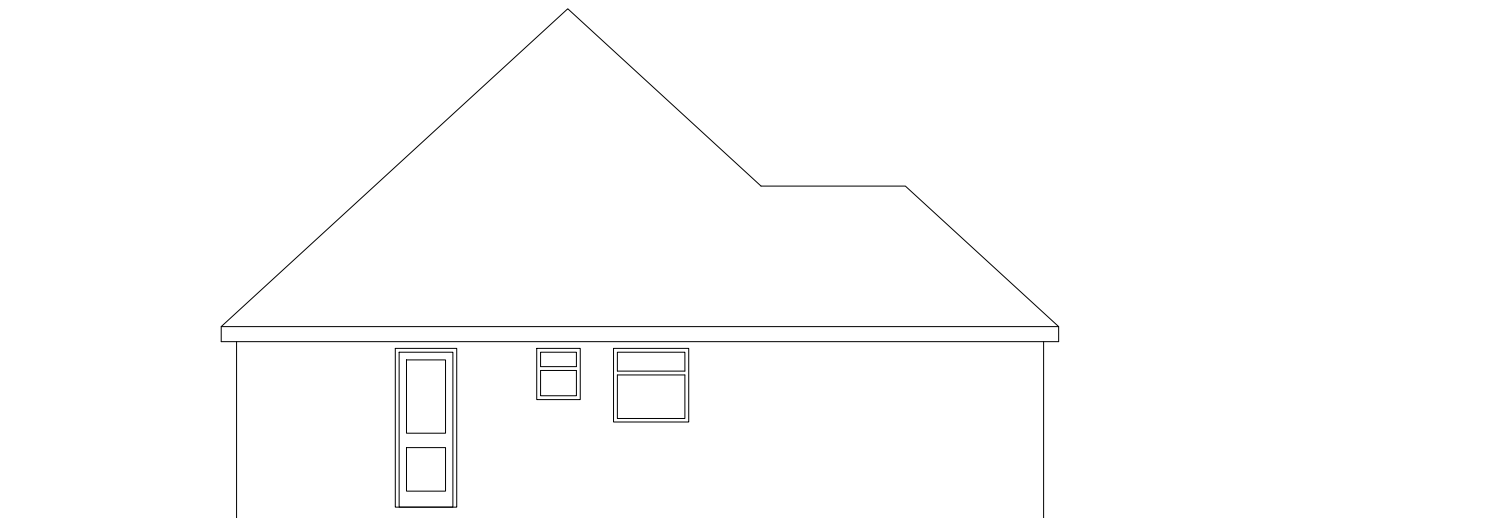

SIDE ELEVATION (WEST)

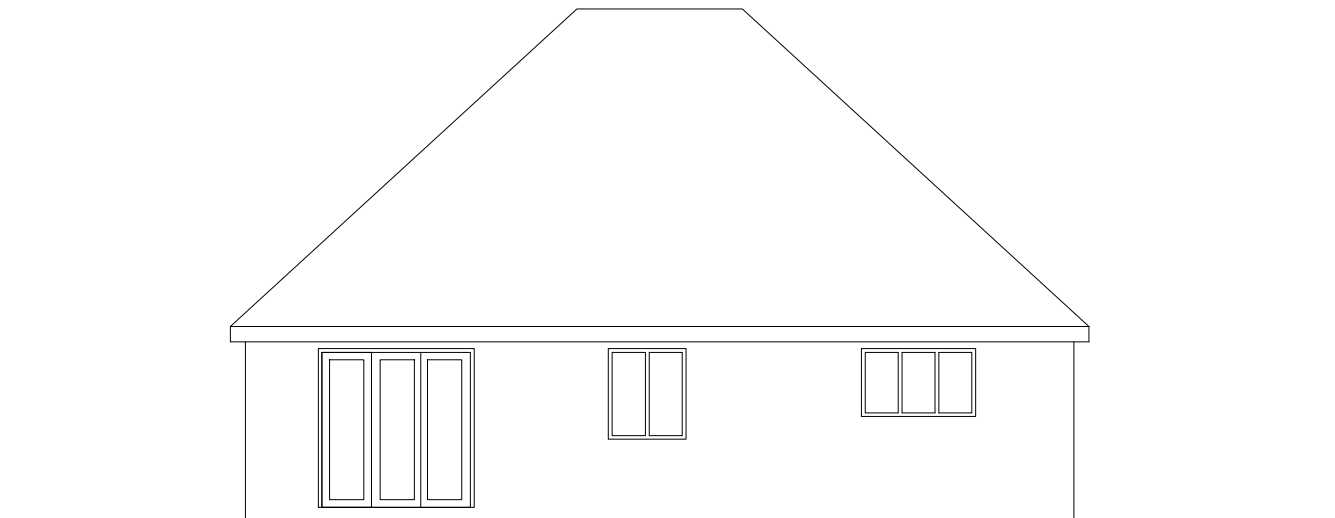

REAR ELEVATION

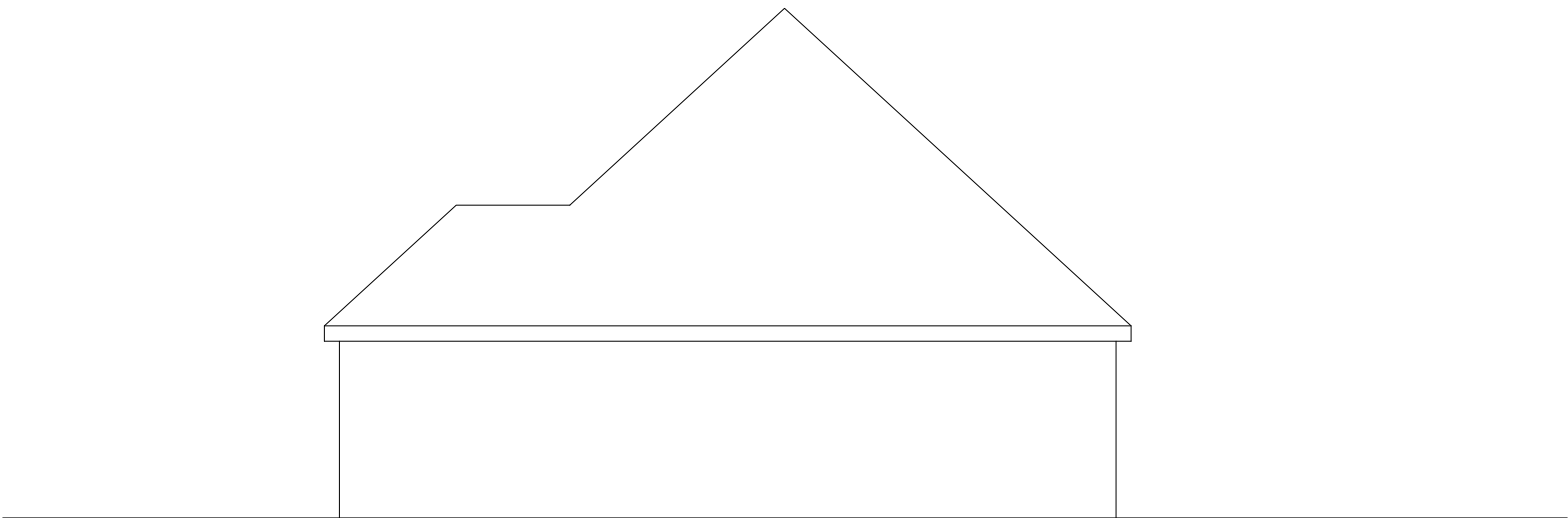

SIDE ELEVATION (EAST)