


FRONT ELEVATION - PROPOSED




PORCH -
SIDE ELEVATION

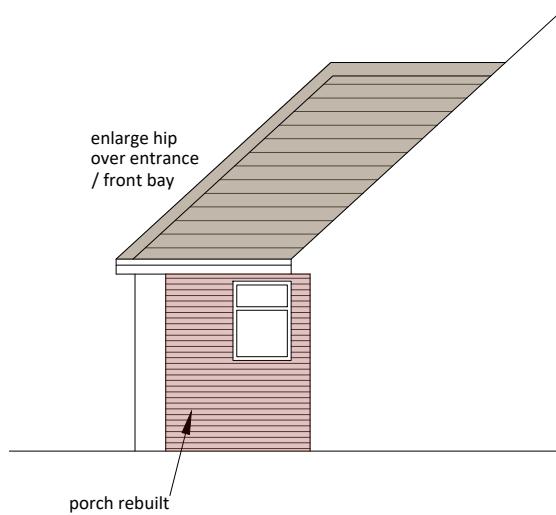

SIDE ELEVATION (WEST) - PROPOSED



REAR ELEVATION - PROPOSED

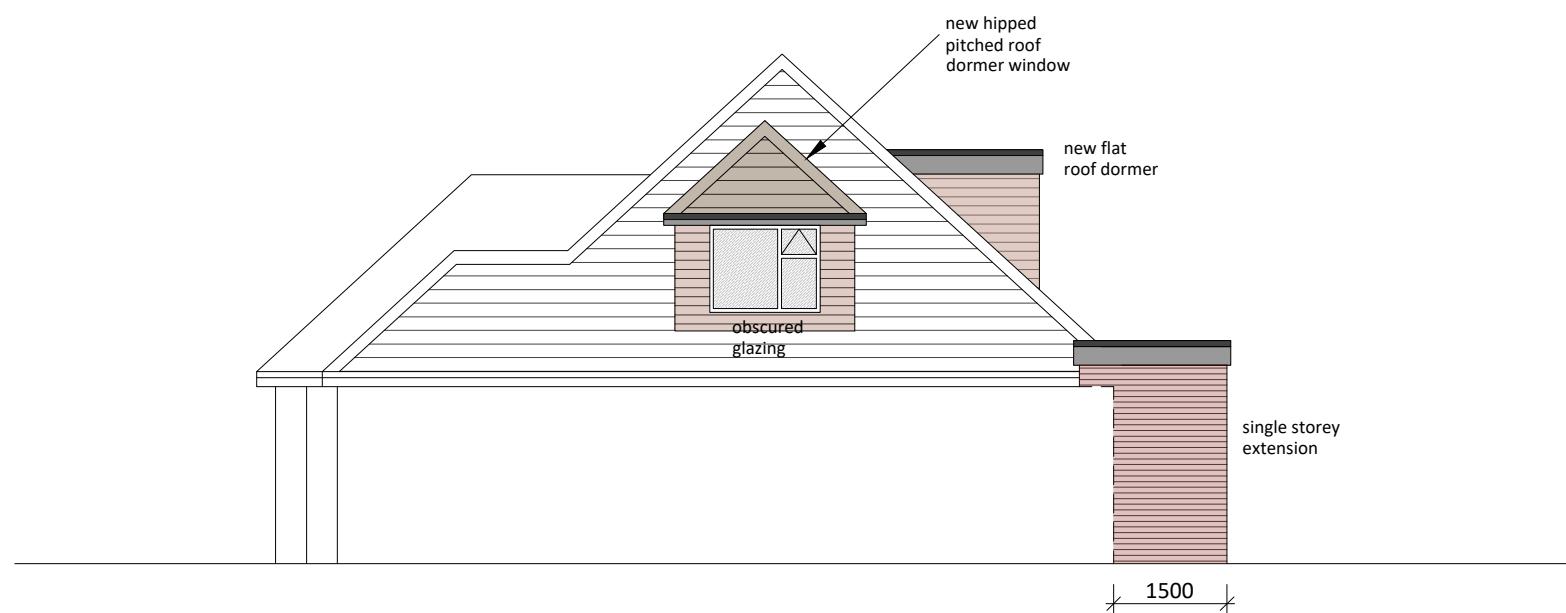

SIDE ELEVATION (EAST) - PROPOSED