



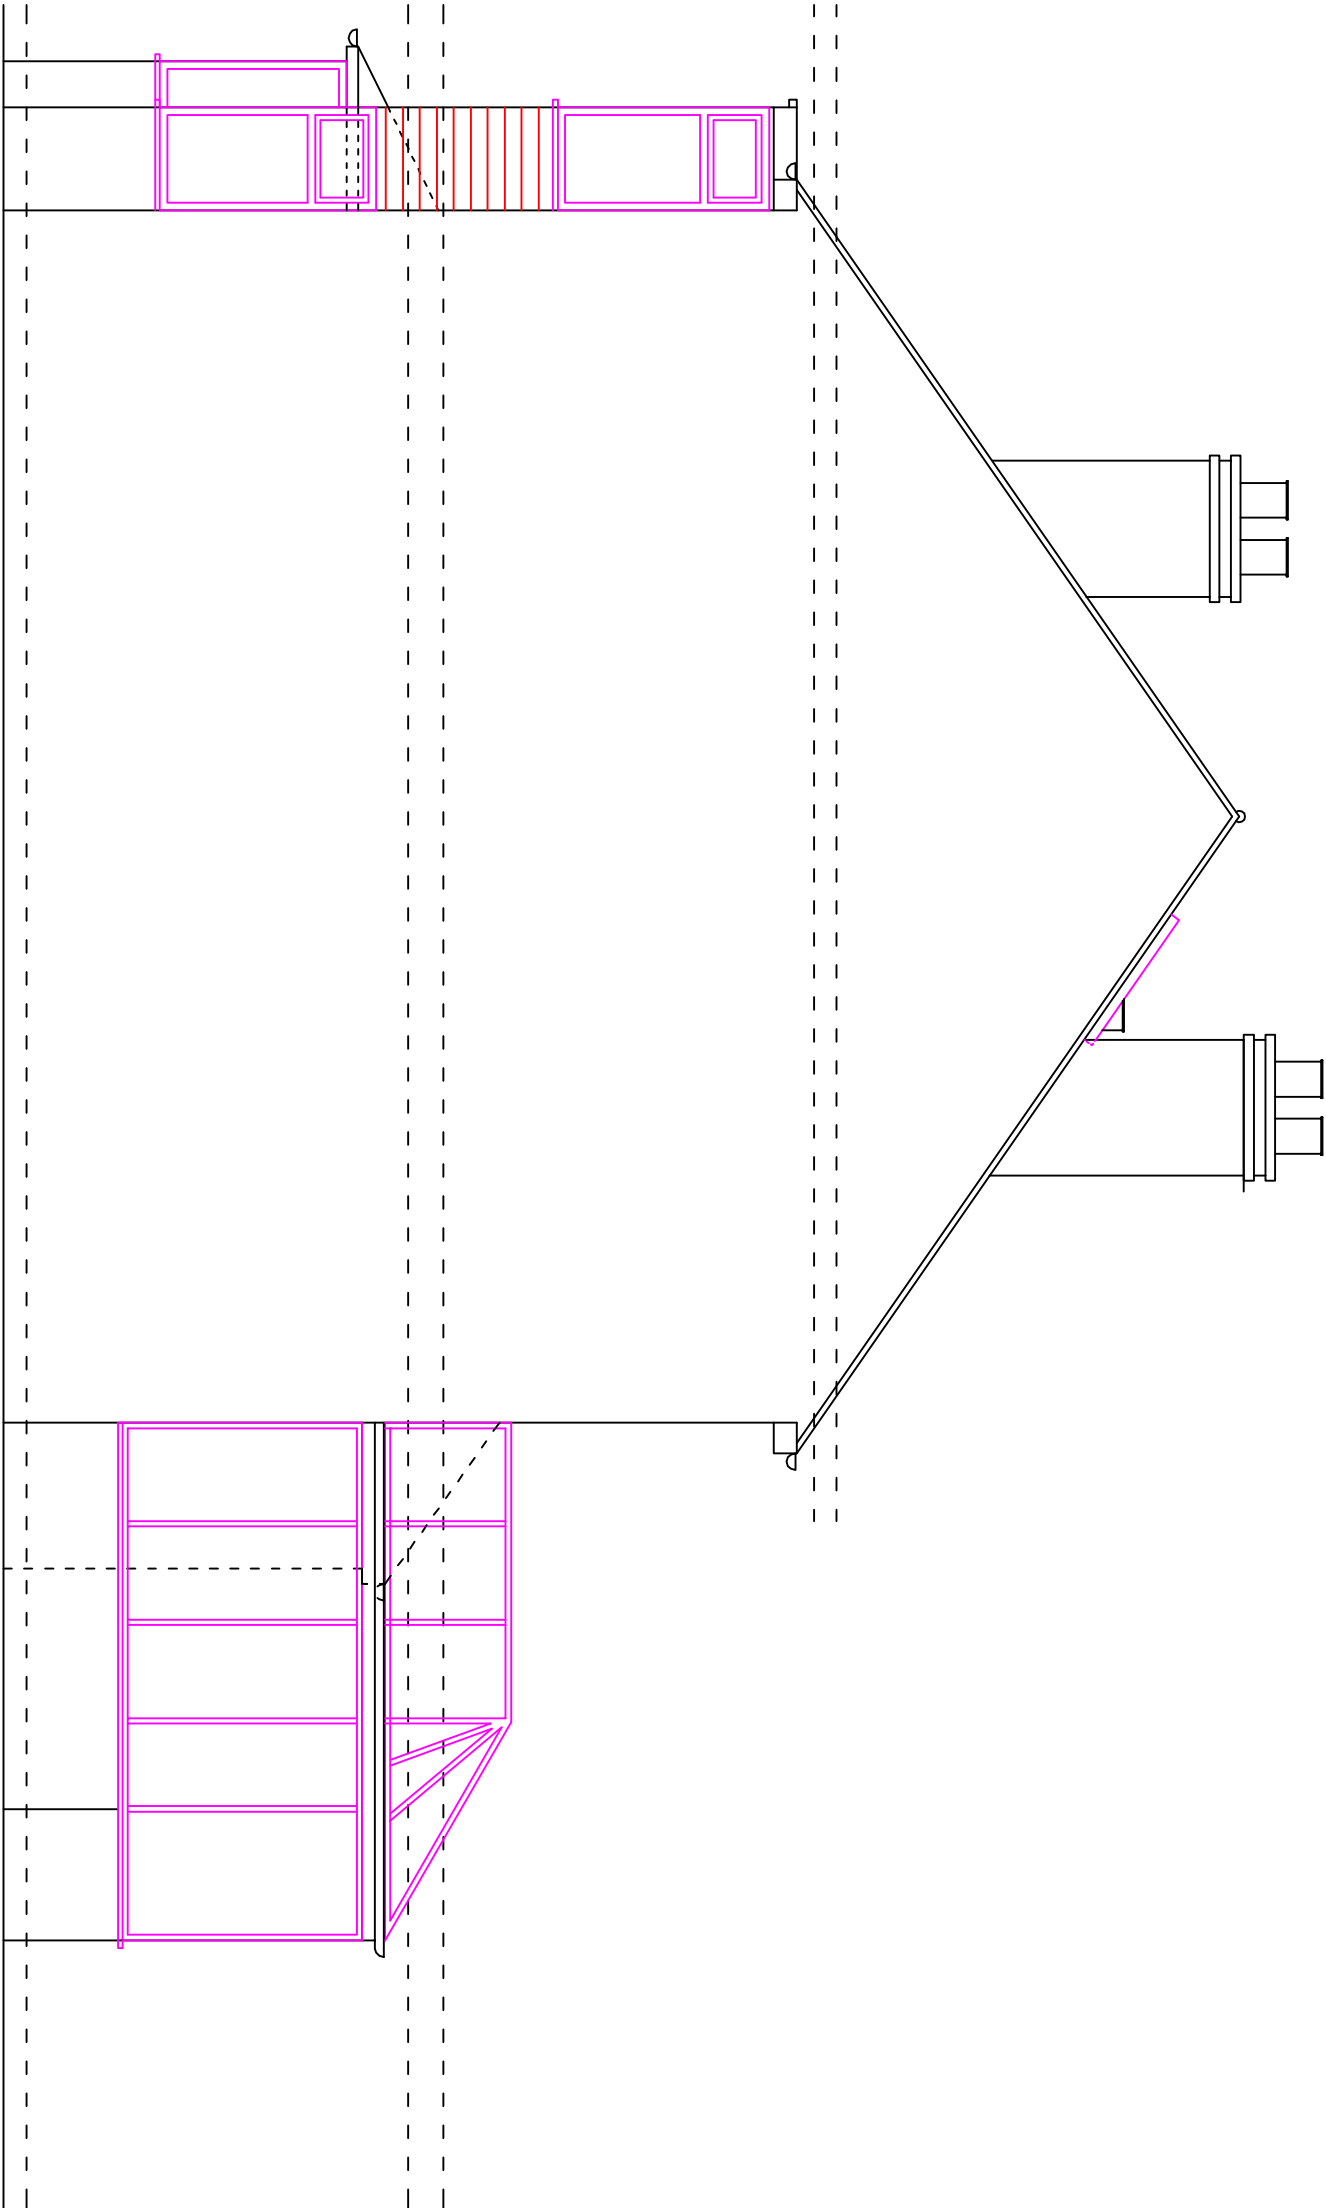

EXISTING FLANK ELEVATION - 1

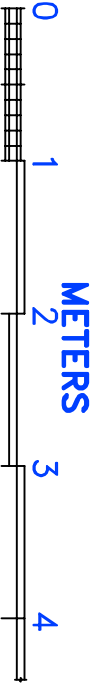

SCALE BAR

FV CONSULTANT LTD.			EXISTING FLANK ELEVATION- 1			
DRAWN	KM	DATE	4 HOYLAKE GARDENS			
CHECKED	KM	01/25	RUISLIP, HA4 9SJ			
DESIGN	KM		SIZE	A3	DWG NO.	VC/286/LE/03
			SCALE	1:50 @ A3	SHEET	03 OF 06
						REV