



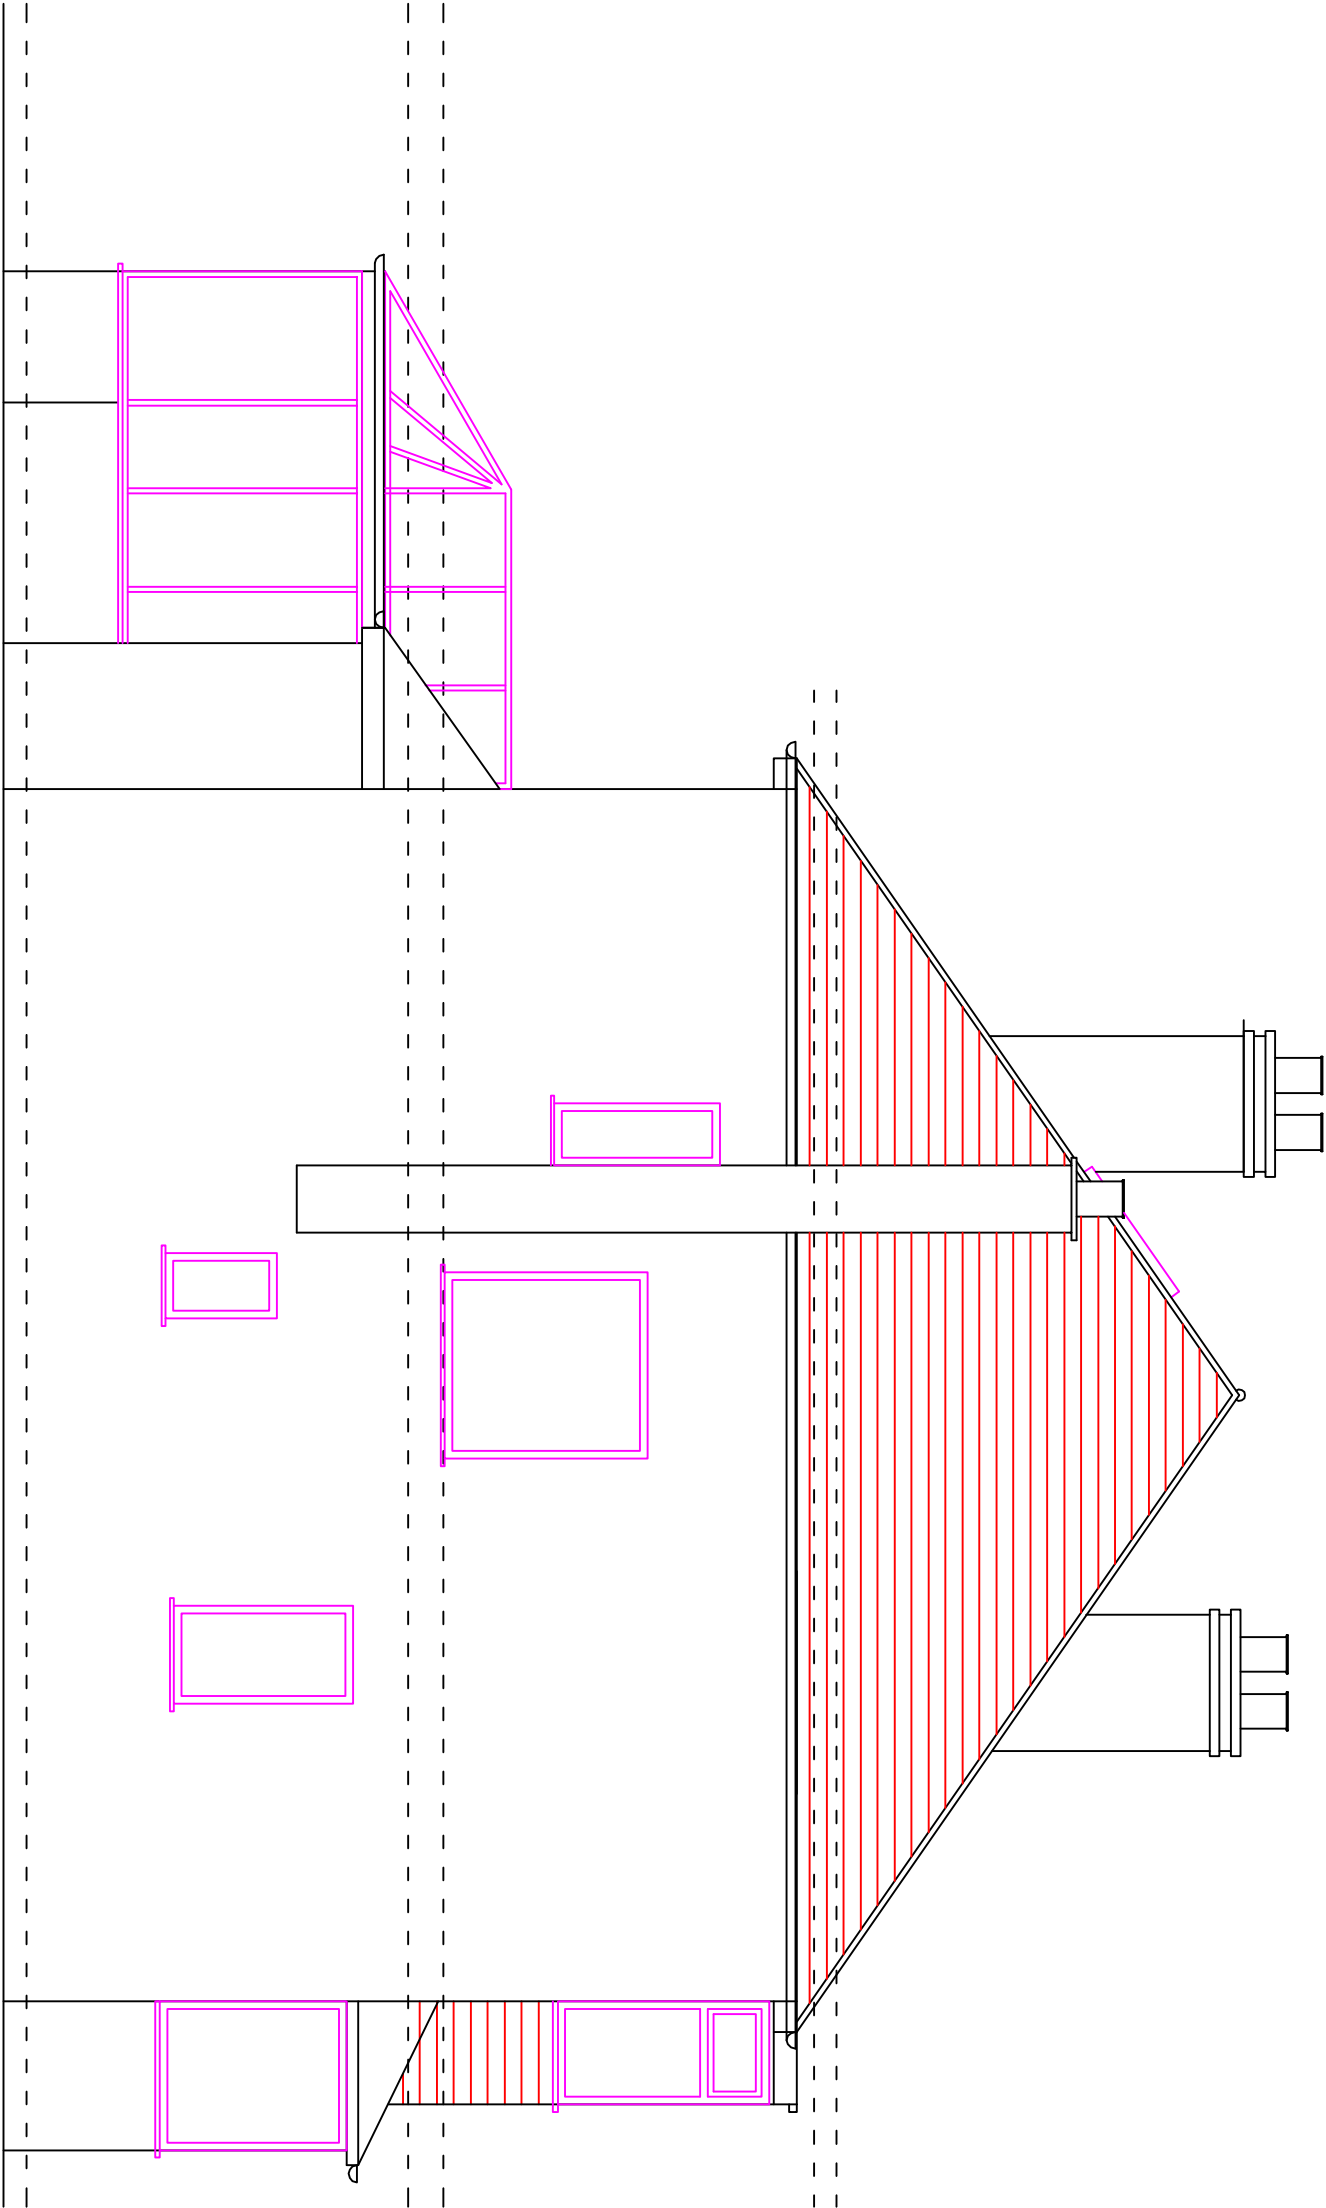

EXISTING FLANK ELEVATION - 2

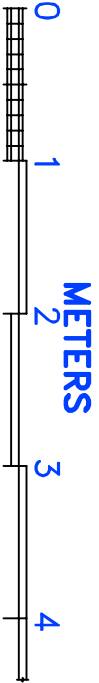

SCALE BAR

FV CONSULTANT LTD.			EXISTING FLANK ELEVATION- 2			
DRAWN	KM	DATE	4 HOYLAKE GARDENS			
		01/25	RUISLIP, HA4 9SJ			
CHECKED	KM		SIZE	A3	DWG NO.	VC/286/LE/04
DESIGN	KM		SCALE	1:50 @ A3	SHEET	04 OF 06
						REV