



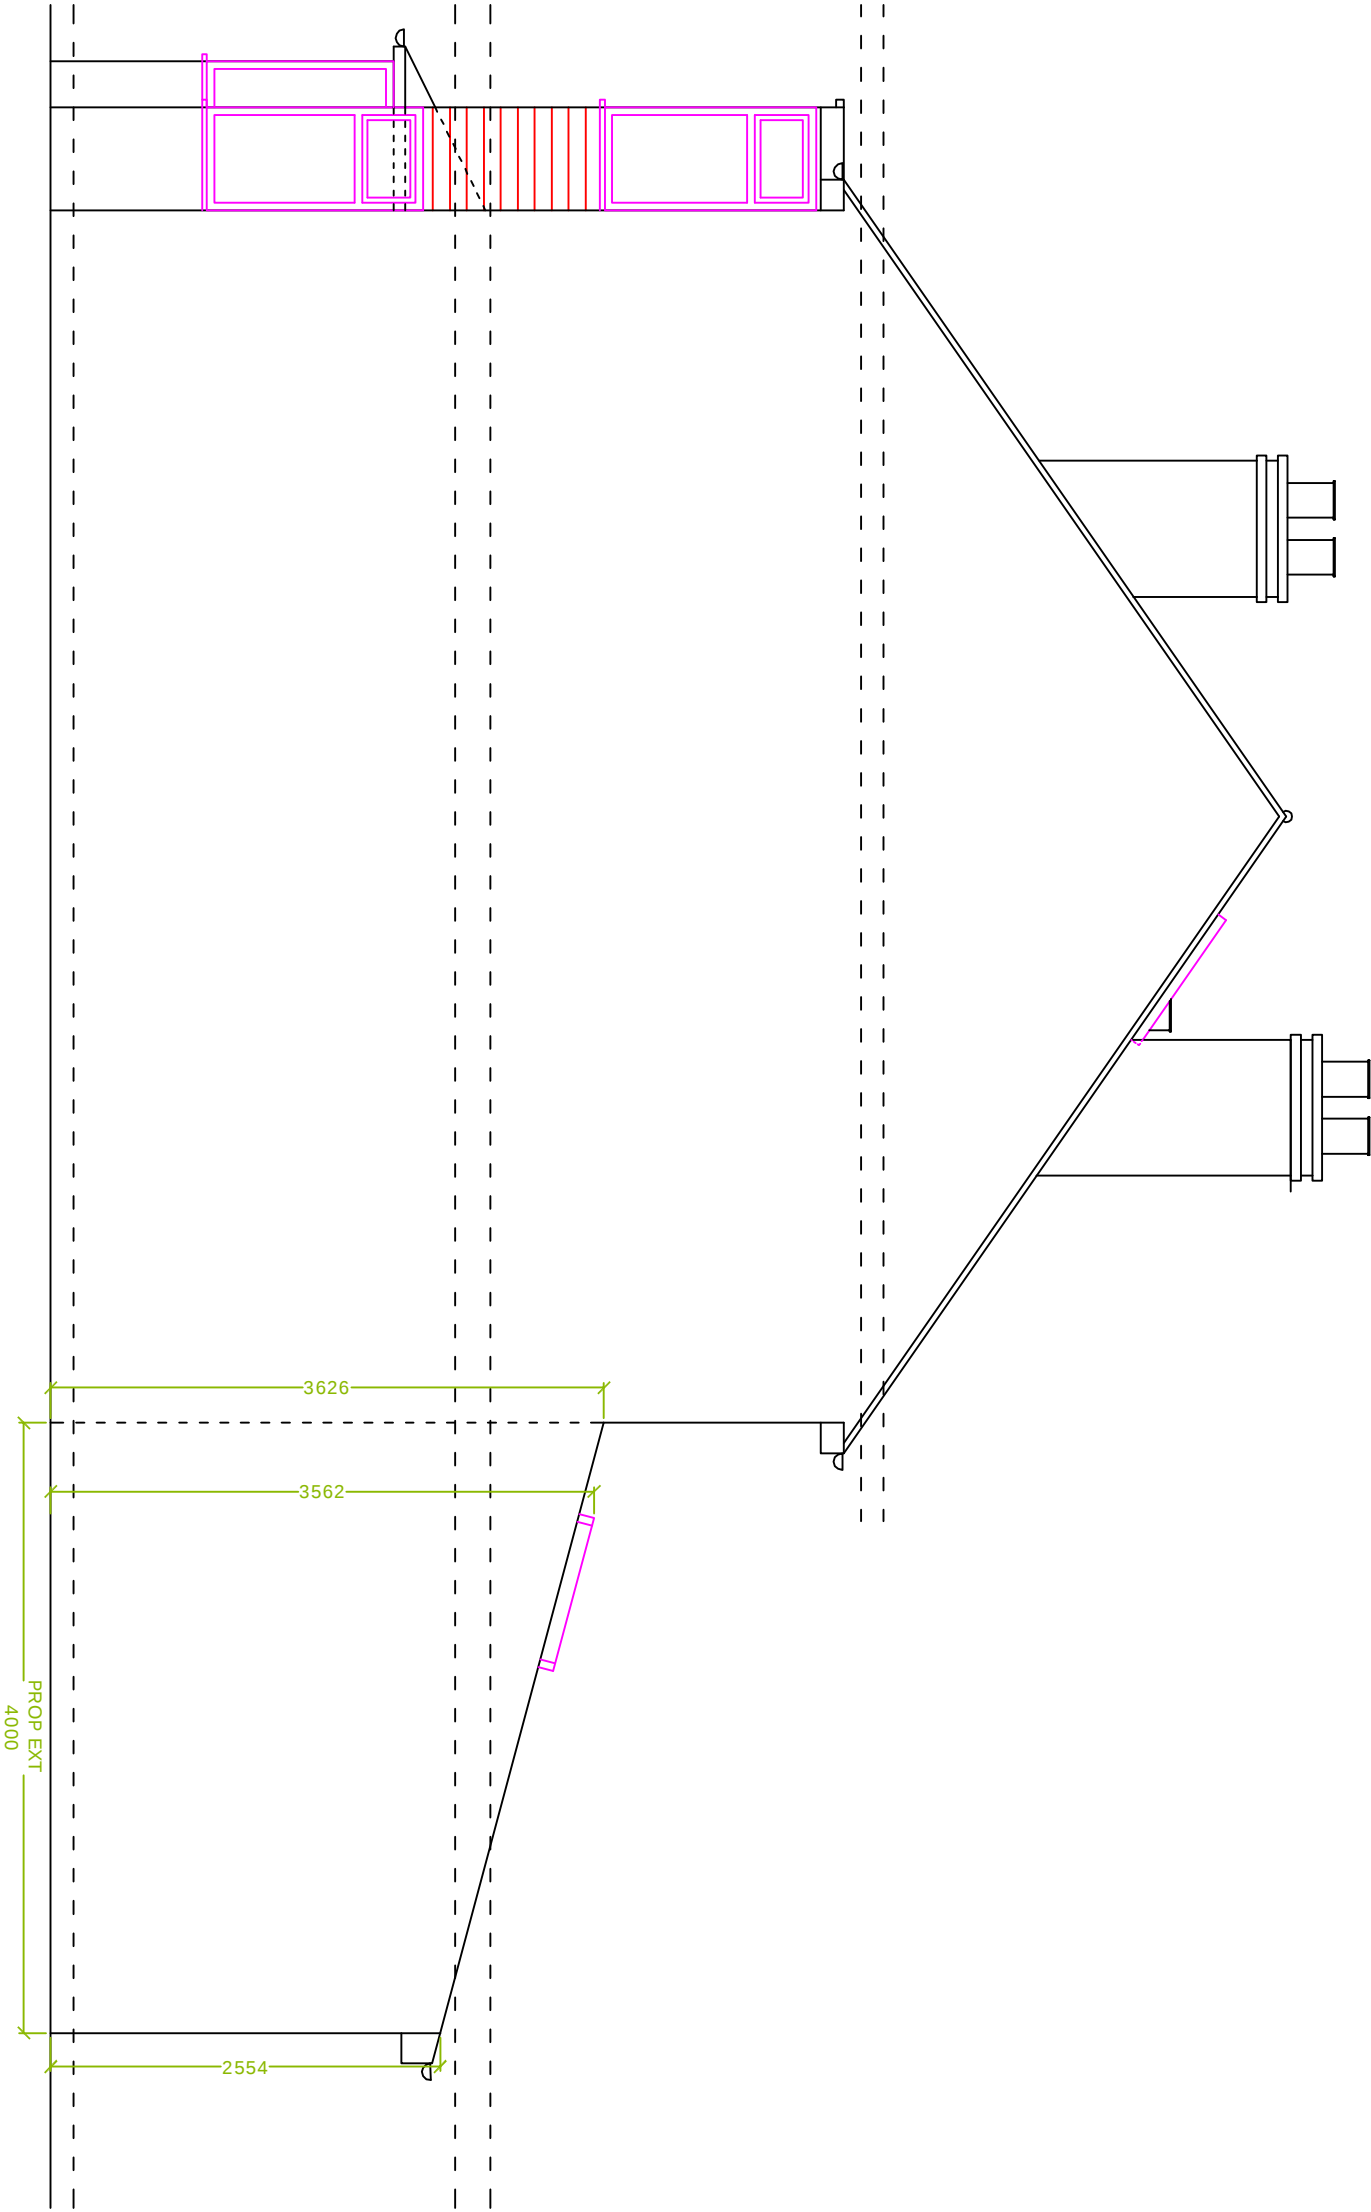

PROPOSED FLANK ELEVATION - 1

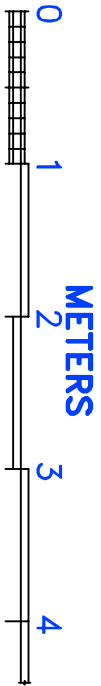

SCALE BAR

FV CONSULTANT LTD.			PROPOSED FLANK ELEVATION - 1		
DRAWN	KM	DATE	4 HOYLAKE GARDENS		
CHECKED	KM		RUISLIP, HA4 9SJ		
DESIGN	KM		SIZE	A3	DWG NO.
			SCALE	1:50 @ A3	VC/286/LE/05
				SHEET	05 OF 06
				REV	