



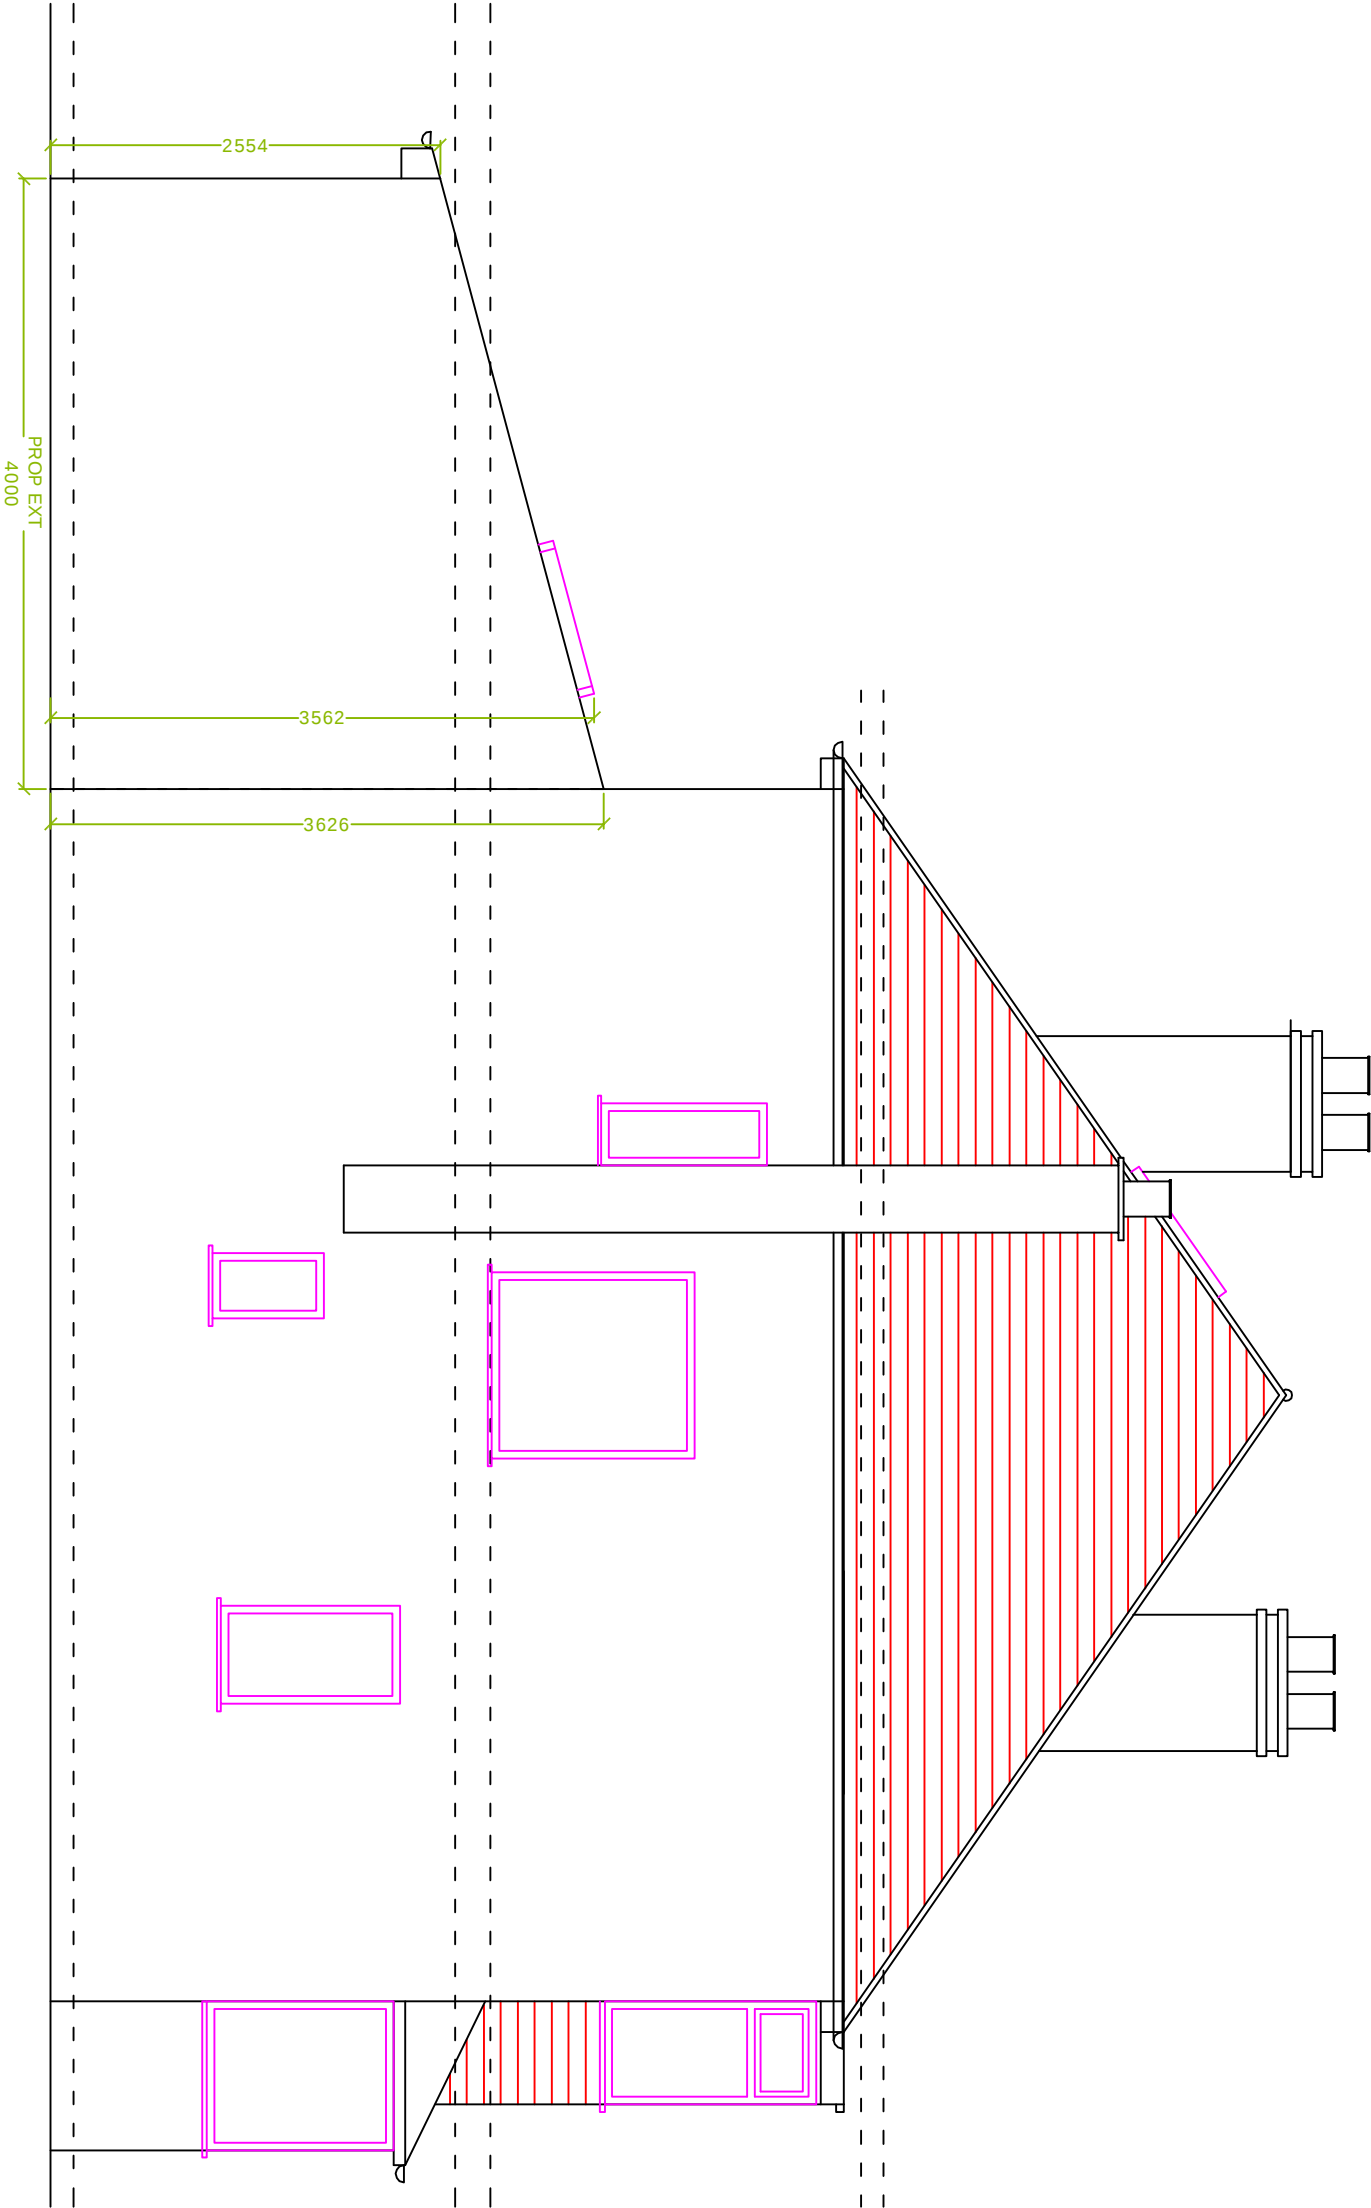

PROPOSED FLANK ELEVATION - 2

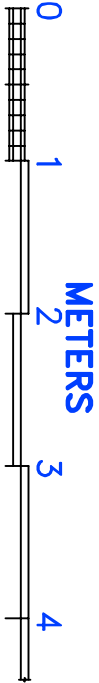

SCALE BAR

FV CONSULTANT LTD.			PROPOSED FLANK ELEVATION - 2		
DRAWN	KM	DATE	4 HOYLAKE GARDENS		
CHECKED	KM	01/25	RUISLIP, HA4 9SJ		
DESIGN	KM		SIZE	A3	DWG NO.
			SCALE	1:50 @ A3	VC/286/LE/06
				SHEET	06 OF 06
					REV