


NOTES

Drawings for sketch purposes only
and not for construction.

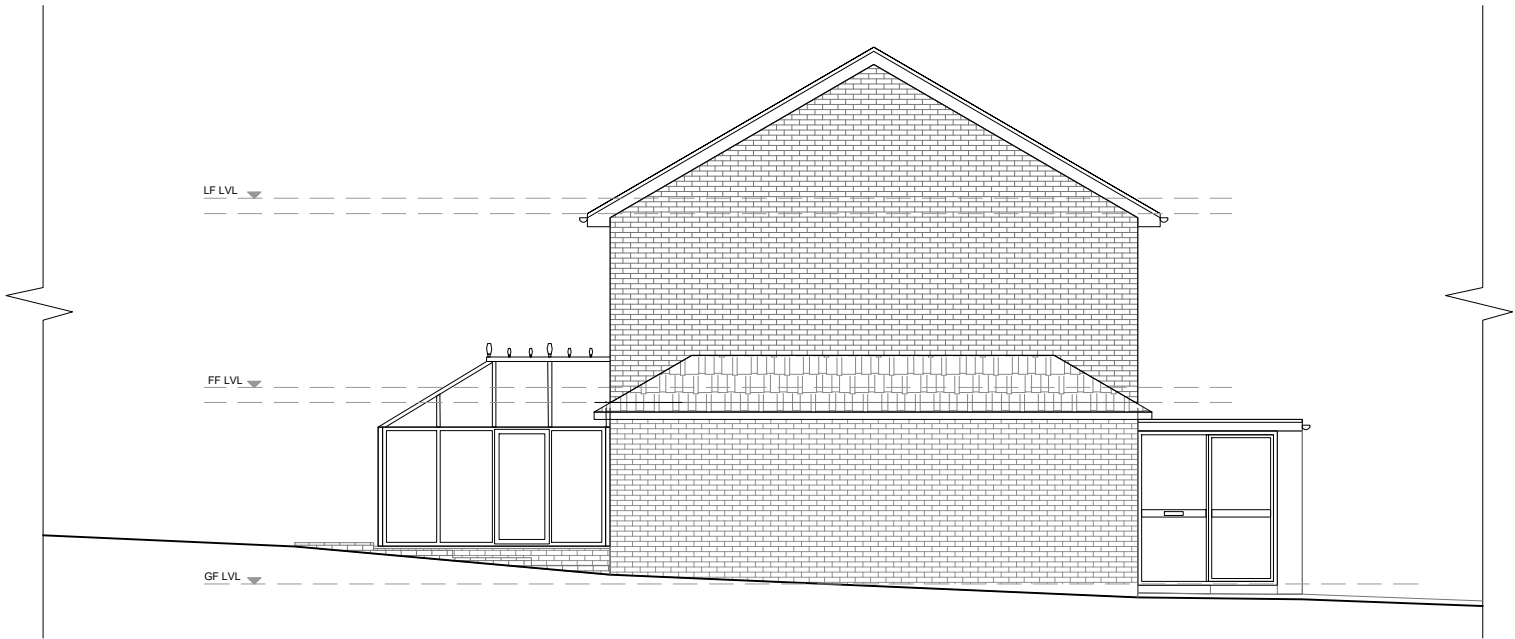

SIDE 1 ELEVATION



SIDE 2 ELEVATION

This drawing is copyright
USL Architects.

 Suite 3J Argyle House, Joel Street, Northwood Hills HA6 1NW usl@uslarchitects.co.uk	Job No.	Job	Drawing	Drawing No.		Revision	0m1m2m3m4m5m6m7m8m9m10m PAPER SIZE: A3SCALE 1:100
	2026/SCR	Seaford close 71 Seaford Close HA4 7HN England	Proposed Side Elevations	SCR/PL/201			
	Date			Dwn	Chk		
	28/07/2026			FR	BK		