

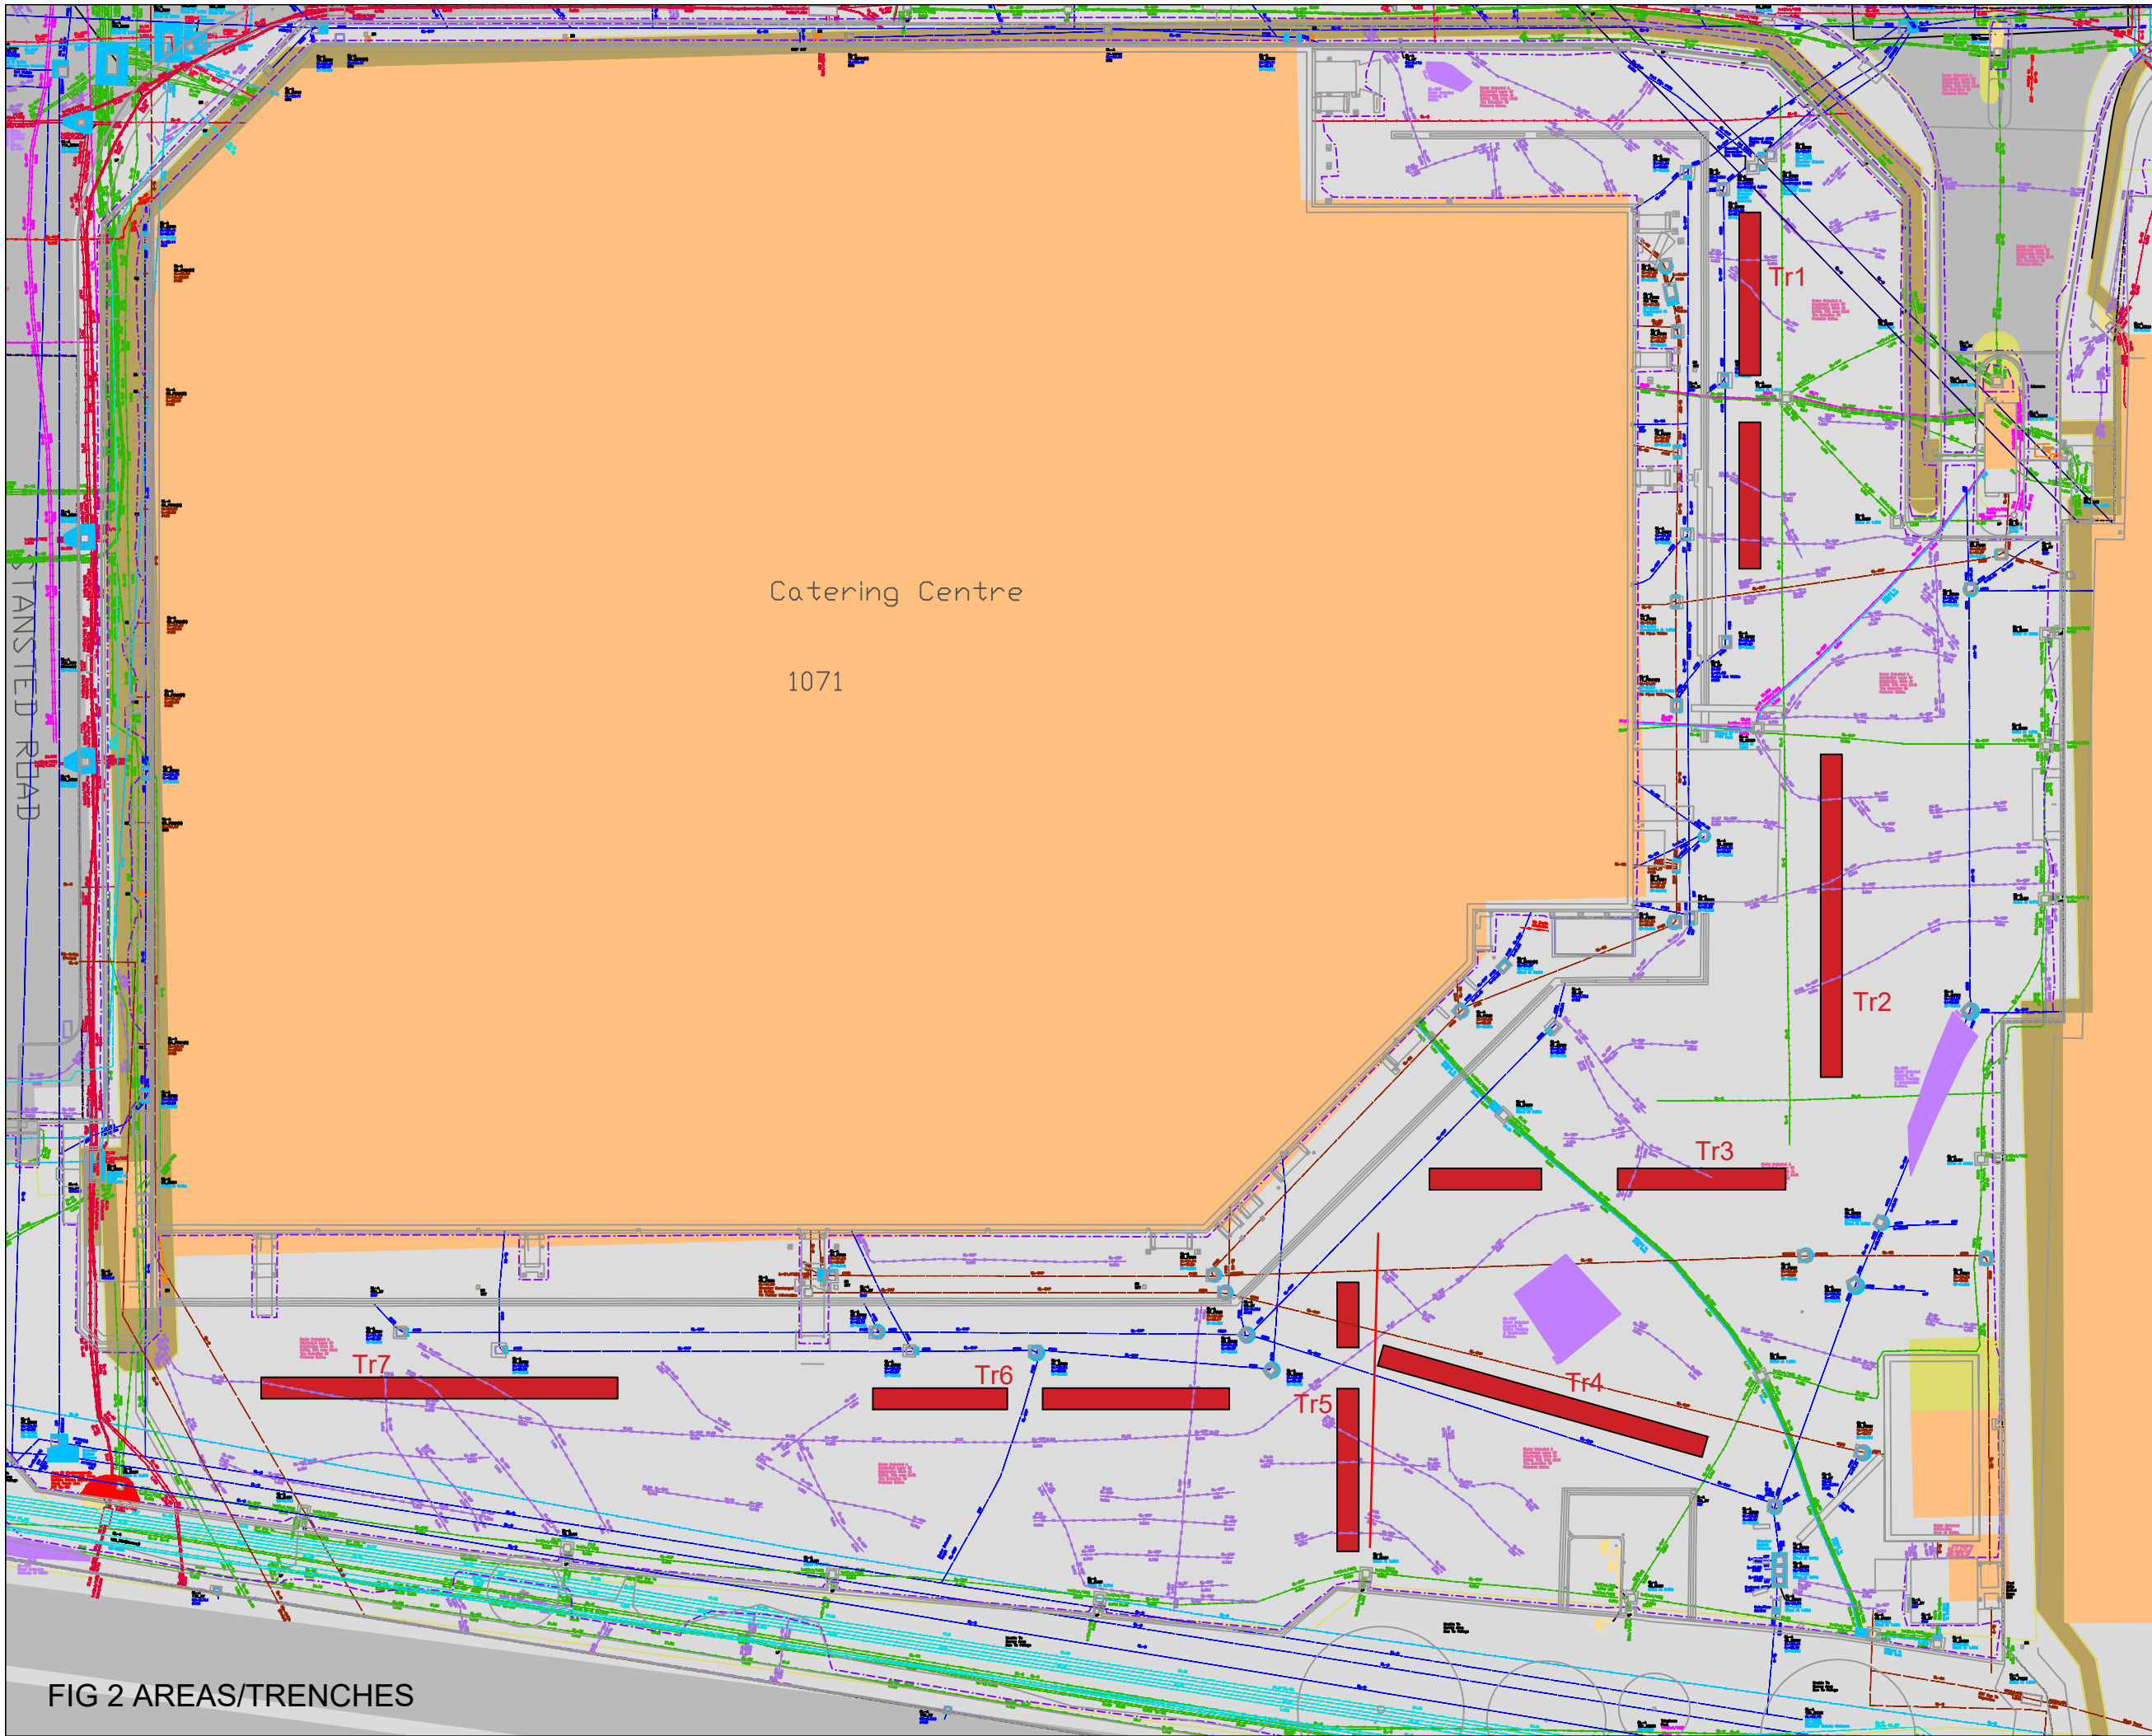


FIG 2 AREAS/TRENCHES

Proposed trench (1.8m wide)

Utility information supplied by
Technics Group Limited, survey date
22/07/2021

- Legend:**
- ELECTRIC**
 - 11kv CABLE
 - 33kv CABLE
 - 22kv CABLE
 - 11kv DUCTED
 - 33kv DUCTED
 - LV CABLE
 - LV DUCTED
 - STREET LIGHTING
 - TRAFFIC CONTROL
 - EARTHING
 - AIRFIELD GROUND LIGHTING PRIMARY DUCTED
 - AIRFIELD GROUND LIGHTING PRIMARY UNDUCTED
 - AIRFIELD GROUND LIGHTING SECONDARY DUCT
 - AIRPORT GROUND LIGHTING CHASE
 - WATER**
 - POTABLE WATER MAIN
 - HIGH TEMP HOT WATER
 - LOW TEMP HOT WATER
 - FIRE MAIN
 - GAS**
 - GAS SUPPLY
 - GAS MAIN
 - COMMUNICATIONS**
 - GENERAL DUCTS
 - COMMUNICATIONS DUCT
 - BAIR CABLE
 - BASIS CABLE
 - CCTV CABLE
 - CONTROL CABLE
 - FIBRE OPTIC CABLE
 - BT DUCTED CABLE
 - BT UNDUCTED CABLE
 - FIRE ALARM CABLE
 - DRAINAGE**
 - FOUL PIPE
 - FOUL PUMPING MAIN
 - SURFACE WATER PIPE
 - SURFACE WATER PUMPING MAIN
 - FUEL**
 - FUEL MAIN
 - GPR & UNKNOWN**
 - GPR SURVEY AREA
 - SURVEY AREA
 - UNKNOWN LINEAR GPR
 - GPR AREA OF ANOMALY
 - GPR AREA OF REBAR
 - UNKNOWN METALLIC PIPE/CABLE
 - CHAMBER EXTENT
 - UNKNOWN CHAMBER EXTENT

Contains Ordnance Survey data © Crown Copyright
2021. All rights reserved. Licence Number 100047514

MOLA
Kent House
30 Billing Road
Northampton
NN1 5DQ
Tel: 01604 809800

MOLA

CLIENT

PROJECT
Heathrow Airport, Southampton Road

DRAWING TITLE
Proposed Trenches

DRAWN BY JL

DRAWING NO

DRAFT

SCALE (A3) NTS	DATE 27/01/2022	CHECKED
-------------------	--------------------	---------

7 Appendix: Draft Transfer of finds ownership form

DATED

20

[]

-AND-

THE BOARD OF GOVERNORS OF
THE MUSEUM OF LONDON

DEED OF TRANSFER
of Finds excavated at
[]

Site Code []

2. WARRANTIES

- 2.1 The Site Owner warrants to the Museum that:
- 2.1.1 [to the best of its knowledge and belief ***delete as appropriate***] at the date of this Deed ownership of the Finds is vested exclusively in the Site Owner;
 - 2.1.2 [to the best of its knowledge and belief ***delete as appropriate***] at the date of this Deed the Finds are free of all charges, encumbrances and third party rights and no right has been granted in respect of them which would affect the transfer of title to the Finds by the Site Owner to the Museum or otherwise give rise to any conflict with the provisions of this Deed;
 - 2.1.3 [to the best of its knowledge and belief ***delete as appropriate***] at the date of this Deed the Site Owner has the unfettered right to transfer ownership and possession of the Finds to the Museum;
 - 2.1.4 the Site Owner will at its own cost take all steps which are or may be necessary at any time to cure any defects in the title to the Finds; and
 - 2.1.5 the Site Owner warrants that it or its contractors have complied with all of the requirements of the Treasure Act 1996 and any statutory modification or re-enactment of that Act, and all other legislative requirements relating to the Excavation.
- 2.2 The Site Owner will indemnify the Museum against any and all claims, demands, proceedings, costs, expenses, loss or damage, of whatever nature which may be made or brought against or incurred by the Museum arising out of or in connection with any breach of the warranties given respectively by the Site Owner in clause 2.1.

3. INTERPRETATION; GOVERNING LAW AND JURISDICTION

- 3.1 This Deed will be governed by and construed in accordance with the Laws of England and Wales regardless of the place of execution or performance. The English Courts will have exclusive jurisdiction to deal with any dispute or other difference arising out of or in connection with this Deed, unless the Museum chooses to invoke, or voluntarily submits to, the jurisdiction of some other tribunal.

IN WITNESS of which the parties hereto have executed this document as a Deed on the
date first written above

[]

By means of these signatures:

Director

Director/Secretary

The **COMMON SEAL** of
THE BOARD OF GOVERNORS
OF THE MUSEUM OF LONDON
was hereunto affixed in the presence of:

Chairman

Secretary