
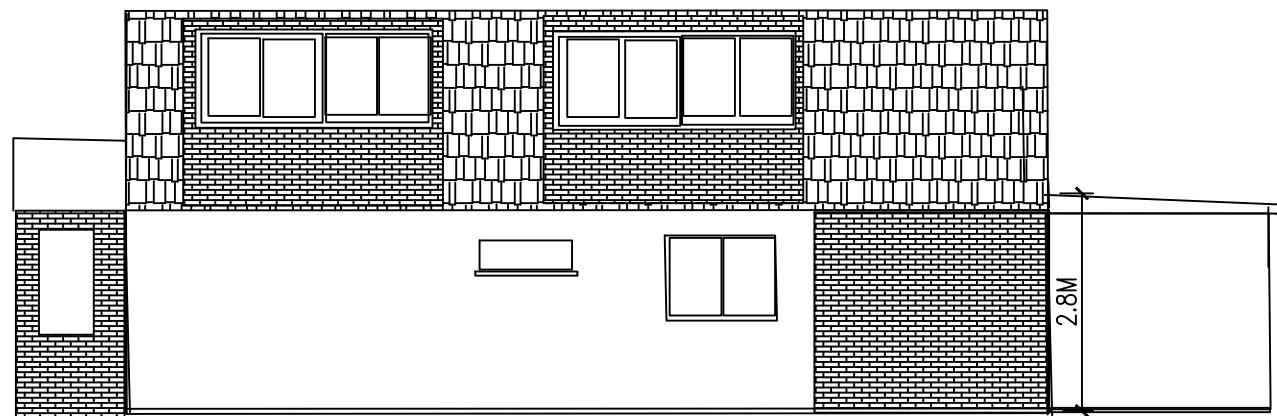
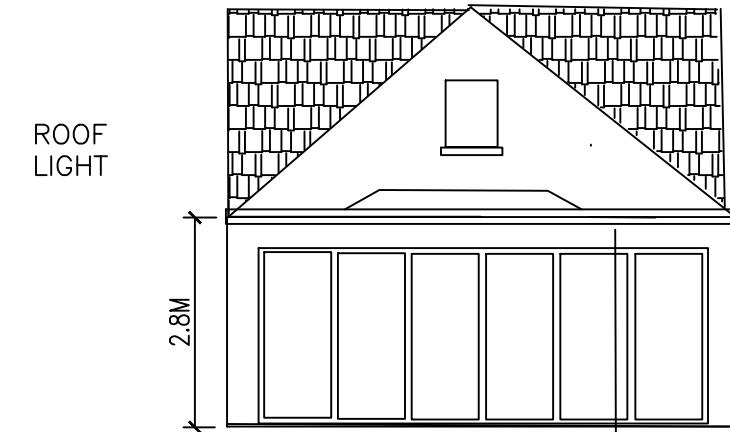


proposed

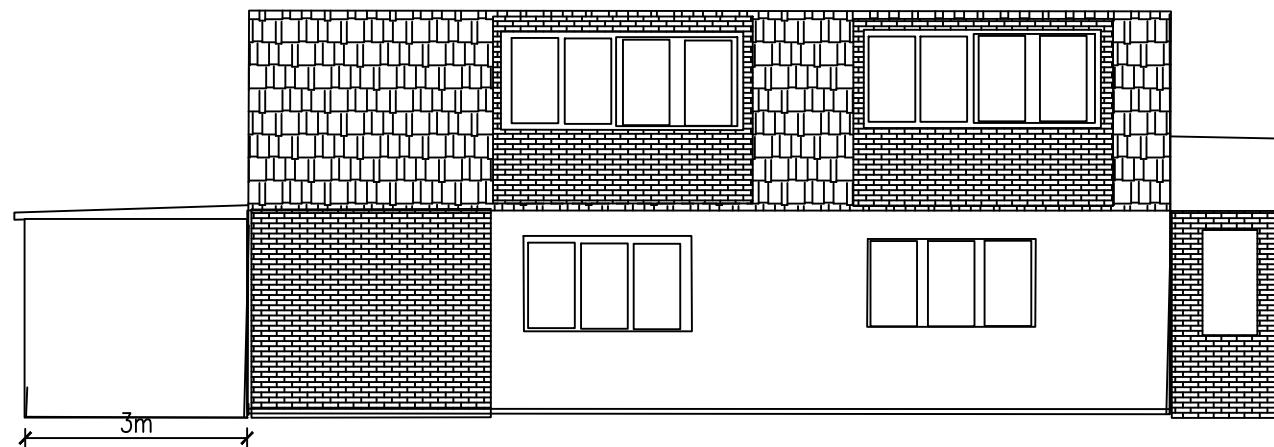

Key						
Proposed External Wall	TV SVP	Trickle Ventilation Soil Vent Pipe	FD60 Fire Door (60 minute)			
Proposed Partition Wall	HD SD	Heat Detector Smoke Detector	Energy Efficient Lighting			

COPYRIGHT: The contents of this drawing may not be reproduced in whole or in part without express written consent of Power it Up LTD.

0 1 2 3 4 5 M
Meters @ 1:100 @ A3

IMPORTANT NOTES:

PARTY WALL etc. Act 1996: Written notice must be given to adjoining owners prior to start of work on site, 2 month's notice for works to party wall or party structure, one month's notice for all other works.
Notices to be served when working on existing party walls, new building on the boundary line between neighbouring pieces of land and excavating near neighbouring buildings.

Revision Date Amendment

Client: MR MOHAMMED RAFIQ KHAN
Project: 81 POLE HILL RD
UXBRIDGE UB10 0QB
Drawing: PROPOSED FRONT FENCING
Scale: N.T.S @ A3
Date: Drawing N°
Building Regulations Issue
Drawn by: IK Checked by: IK
Revision

Power it Up Ltd

E-mail: poweritupltd@hotmail.com
Mob: 07973319955