


## PROPOSED BLOCK

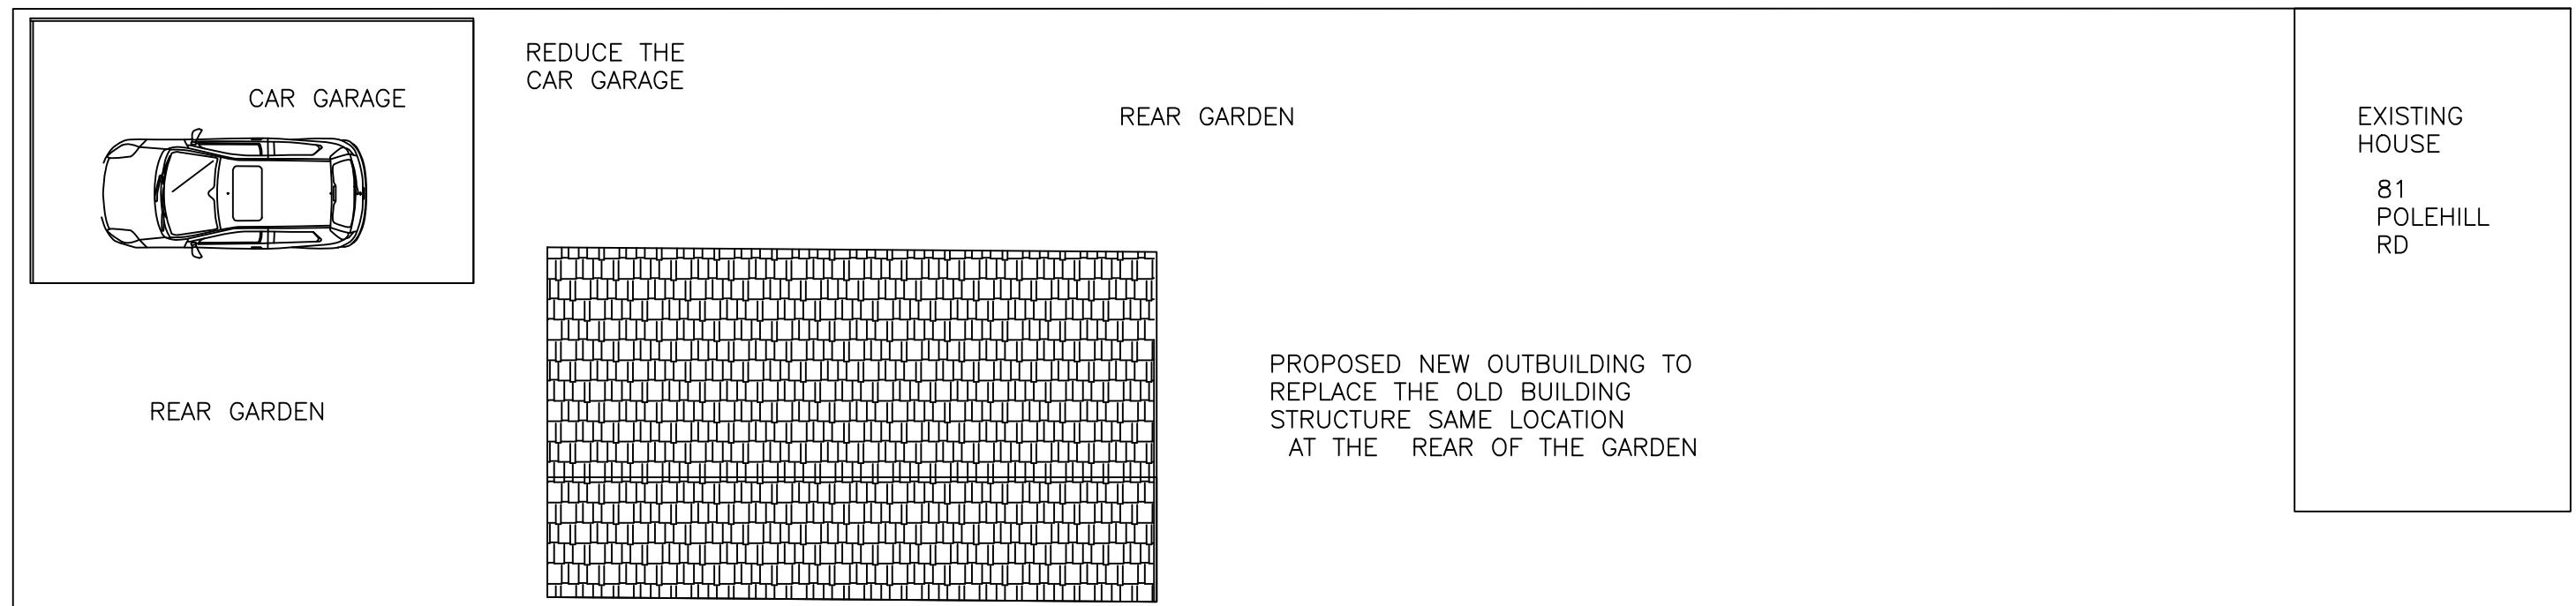

Key						
— Proposed External Wall		TV SVP 	Trickle Ventilation Soil Vent Pipe Heat Detector	FD60 Fire Door (60 minute) 	Energy Efficient Lighting	
— Proposed Partition Wall			Smoke Detector			

**COPYRIGHT:** The contents of this drawing may not be reproduced in whole or in part without express written consent of Power it Up LTD.

## IMPORTANT NOTES

**PARTY WALL etc. Act 1996:** Written notice must be given to adjoining owners prior to start of work on site, 2 month's notice for works to party wall or party structure, one month's notice for all other works.  
Notices to be served when working on existing party walls, new building on the boundary line between neighbouring pieces of land and excavating near neighbouring buildings.

A scale bar with markings at 0, 1, 2, 3, 4, and 5 meters. The text 'Meters @ 1:100 @ A3' is centered below the scale.

Client: MR. KHAN

Project: 81 POLE HILL RD  
UXBRIDGE UB10

Drawing:

Scale N.T.S@A3	BUILDING REGULATIONS ISSUE
Date:	Drawn by: IK      Checked by: IK
Drawing N°	Revision

4/4

# Power it Up Ltd

64 dene ave hounslow tw3 3ah  
E-mail: poweritupltd@hotmail.com  
Mobi: 07973219855