


PROPOSED BLOCK

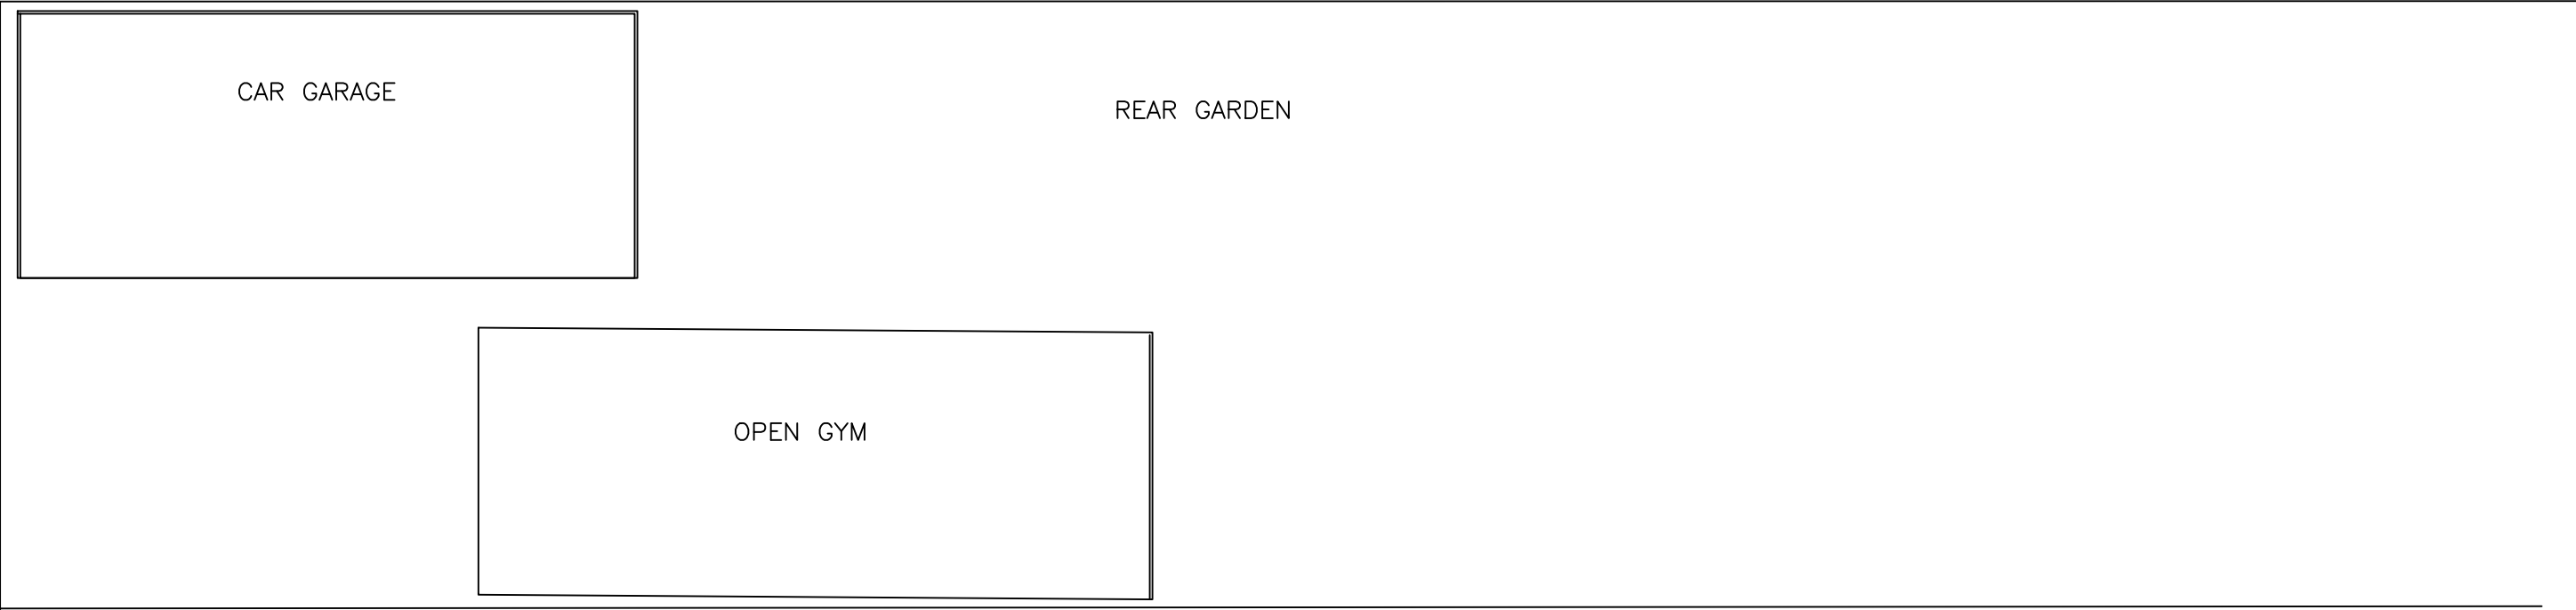

Key					
	Proposed External Wall	TV SVP	Trickle Ventilation Soil Vent Pipe	FD60 Fire Door (60 minute)	
	Proposed Partition Wall		Heat Detector		Energy Efficient Lighting
			Smoke Detector		

COPYRIGHT: The contents of this drawing may not be reproduced in whole or in part without express written consent of Power it Up LTD.

012345 M

Meters @ 1:100 @ A3

IMPORTANT NOTES:

PARTY WALL etc. Act 1996: Written notice must be given to adjoining owners prior to start of work on site, 2 month's notice for works to party wall or party structure, one month's notice for all other works.

Notices to be served when working on existing party walls, new building on the boundary line between neighbouring pieces of land and excavating near neighbouring buildings.

Revision	Date	Amendment

Client: MR. KHAN

Project: 81 POLE HILL RD
UXBRIDGE UB10

Drawing:

Scale: N.T.S @ A3

BUILDING REGULATIONS ISSUE

Date:

Drawn by: IK

Checked by: IK

Revision

Power it Up Ltd

64 dene ave hounslow tw3 3ah

E.mail: poweritupltd@hotmail.com

Mob: 07973319955