


All work to comply with current building regulations and codes of practice

Do not scale from drawings


all dimensions to be checked on site before the start of any work

All Proposed External Materials to Match Existing External Materials


Any Proposed Windows to Flank wall to be Obscure Glazed and Non-Opening below 1.7m from FFL

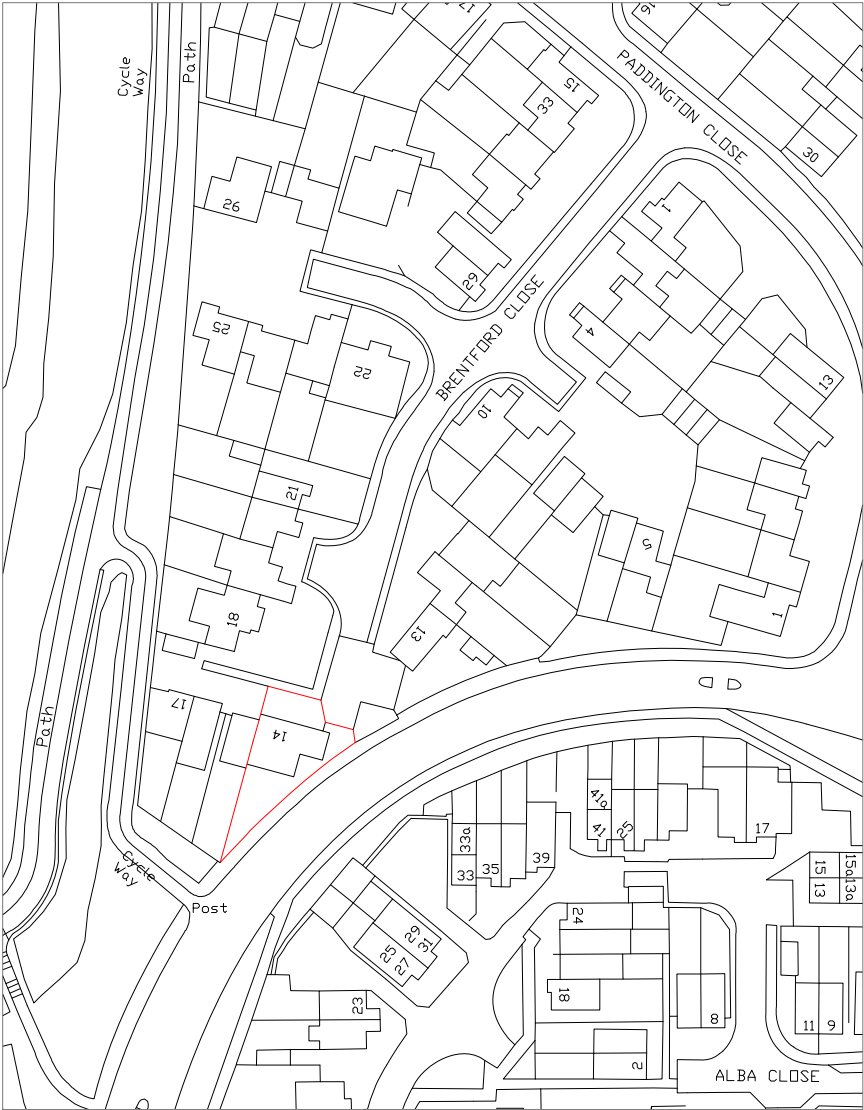

Location Plan Scale 1:1250

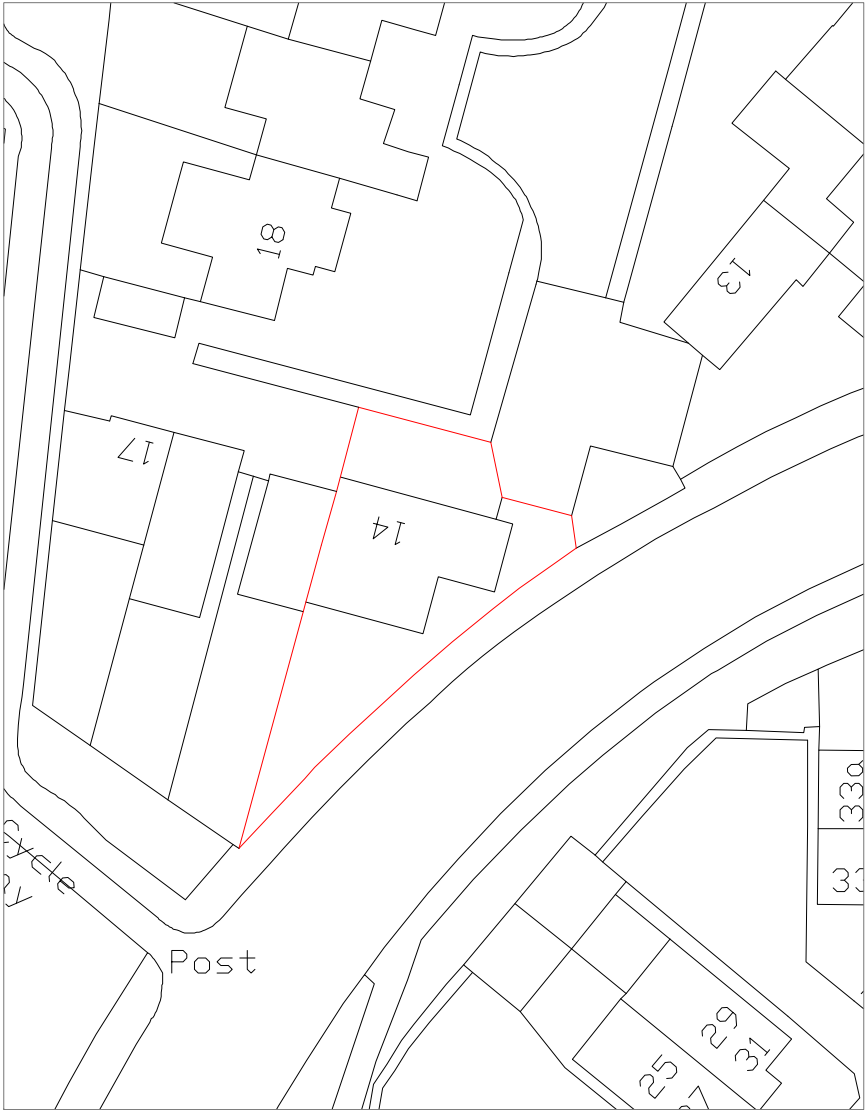

Block Plan Scale 1:500

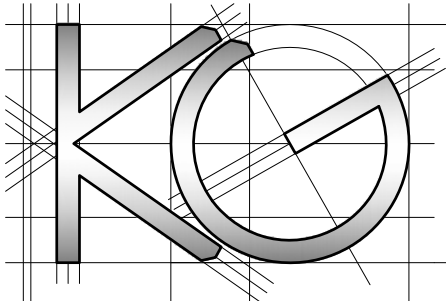

Site Address:
14 Brentford Close
Hayes
Middlesex
UB4 9QG

Drawing Content:
Location Plan
Block Plan

Drawings No:
14brentfordclose/2026/07

Date Drawn:
11th June 2026

Planning Issue

Drawings Scale:
1:1250/500

Drawn By:
KG

Revision:

						7
						8