


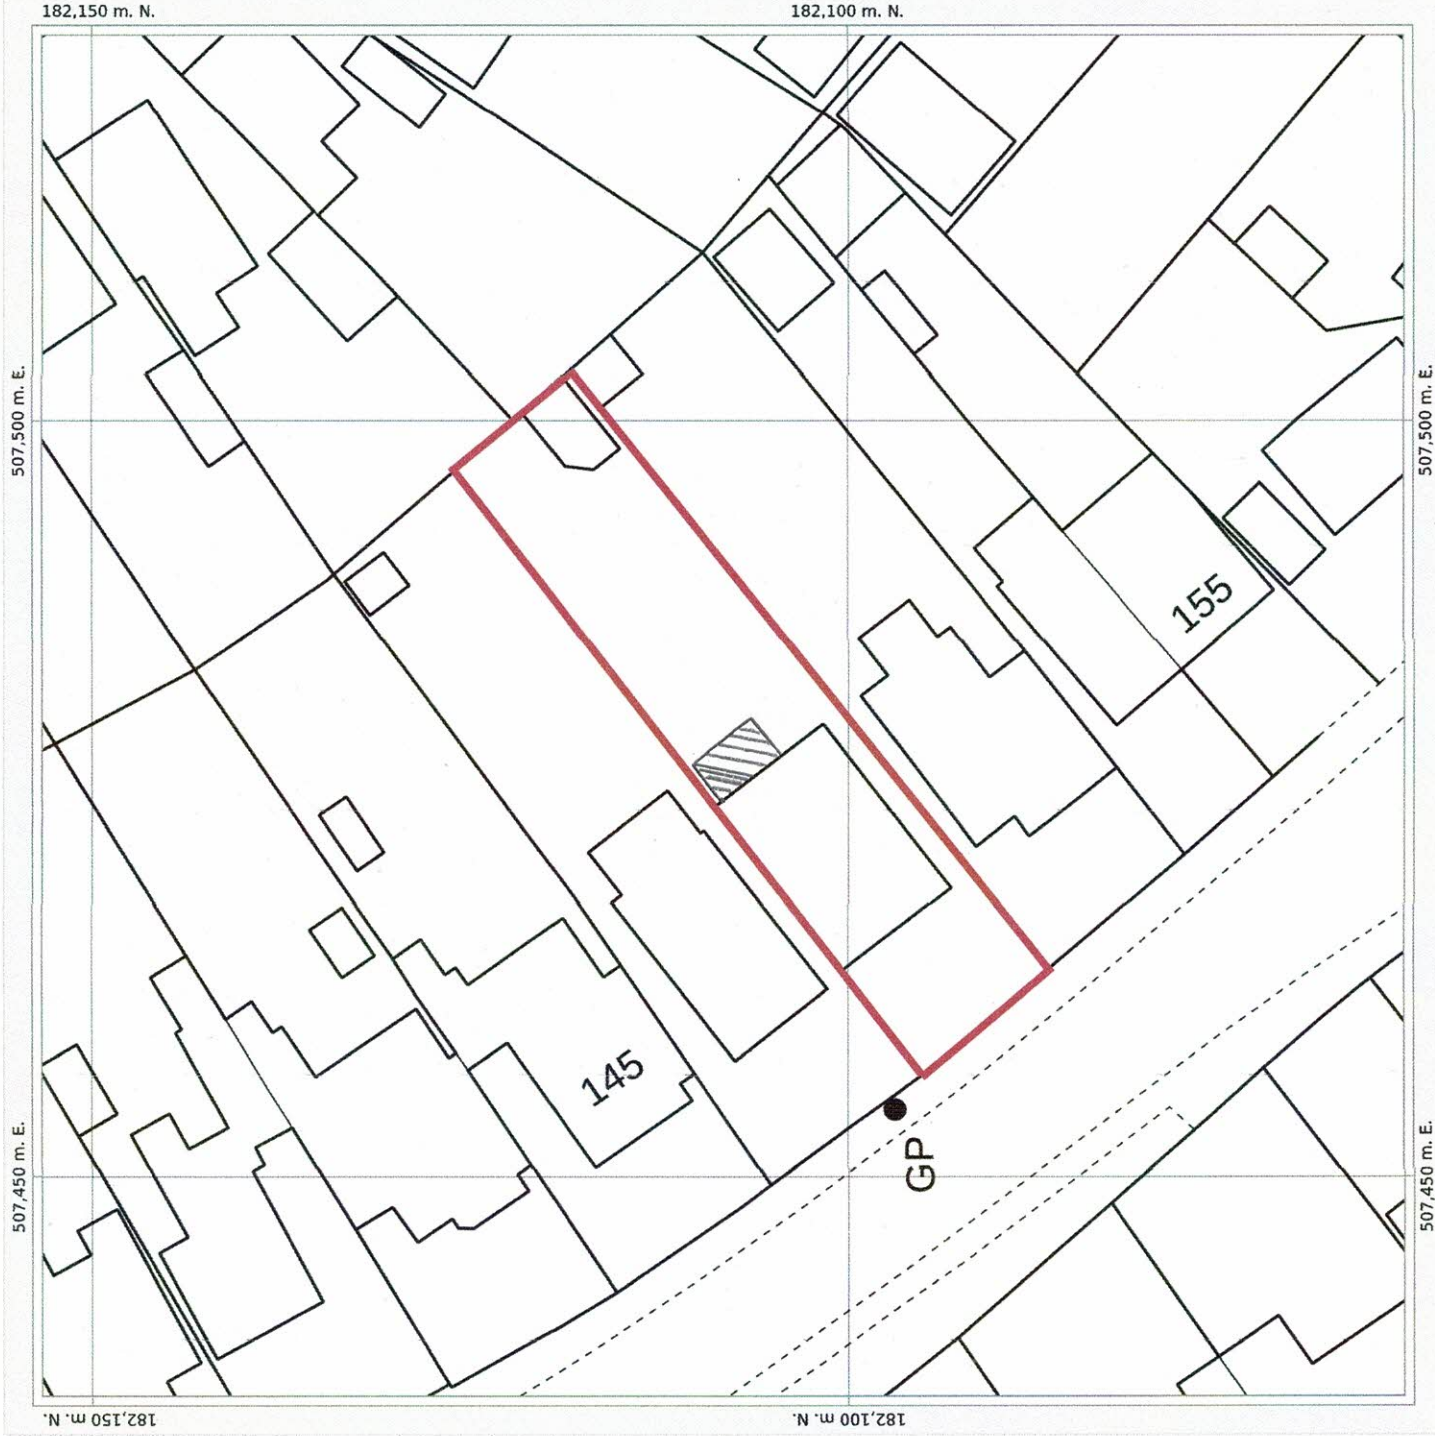


Date of Production: July 4th, 2023

© Crown copyright and database rights 2023 Ordnance Survey OS100035409.

The representation of a road, track or path is no evidence of a right of way.
The representation of features and lines is no evidence of a property boundary.

Order Licence Reference: SP14417

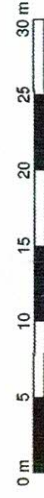

Ground Scale: 1:500
Bottom Left: 507436 182063 Top Right: 507526 182153
Center: 507481 182108
Area: 90m x 90m

149, HARLINGTON ROAD,
UXBRIDGE, UB8 3JA