



APPLICATION SITE
EDGED IN RED

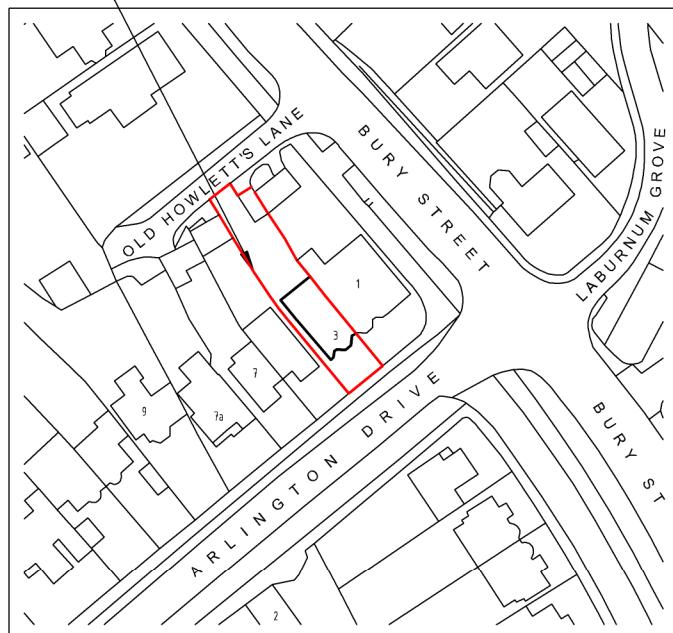

Ordnance Survey (c) Crown Copyright 2020. All rights reserved. Licence number 100053143

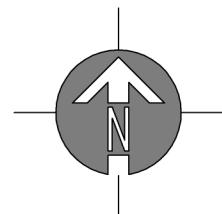

SITE LOCATION PLAN

SCALE 1:1250

© Copyright Dusek Ltd

drawing:
SITE LOCATION PLAN

scale: 1 : 1250 A4 date: 05 / 05 / 21
drawing no: 556-P-2 drawn: SC

project: 3 ARLINGTON DRIVE,
RUISLIP, HA4 7RJ

client: MR & MRS BANCE

J A C K D U S E K

