

320 High Street
Harlington, Hayes,
Middlesex,
UB3 5DU

t:0203 432 5269

www.themarketdesignbuild.com
info@themarketdesignbuild.com

General Notes:


Copyright The Market Design & Build. No implied licence exists. This drawing should not be used to calculate areas for the purposes of valuation. All dimensions to be checked on the site by the contractor and such dimensions to be their responsibility. All work must comply with relevant British Standards and Building Regulations requirements. Drawing errors and omissions to be reported to the architect. To be read in conjunction with Architect's specification and other consultant information. All fixed furniture drawn is for guidance only. Refer to separate drawings and schedules.

Drawing Status:

FOR COMMENT



1 Location Plan
1:1250

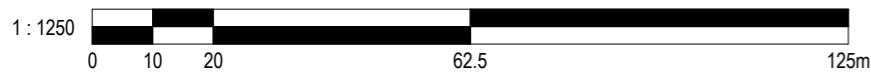

Rev.	Description	by	Date
P1	Planning	AS	27.05.2026

Project Name
303 Long Drive, Ruislip, HA4 0HT

Clients Name
James Burke

Drawing Title
Location Plan

Description
Loft Conversion

Scale 1:1250@A3	Date April 2026	Drawn By AS
--------------------	--------------------	----------------

Drawing Number
260023-PL-D 0001 (1)

Issue Date 27.05.2026	Checked PS	Revision P1
--------------------------	---------------	----------------