



01 Proposed Ground Floor  
1:50

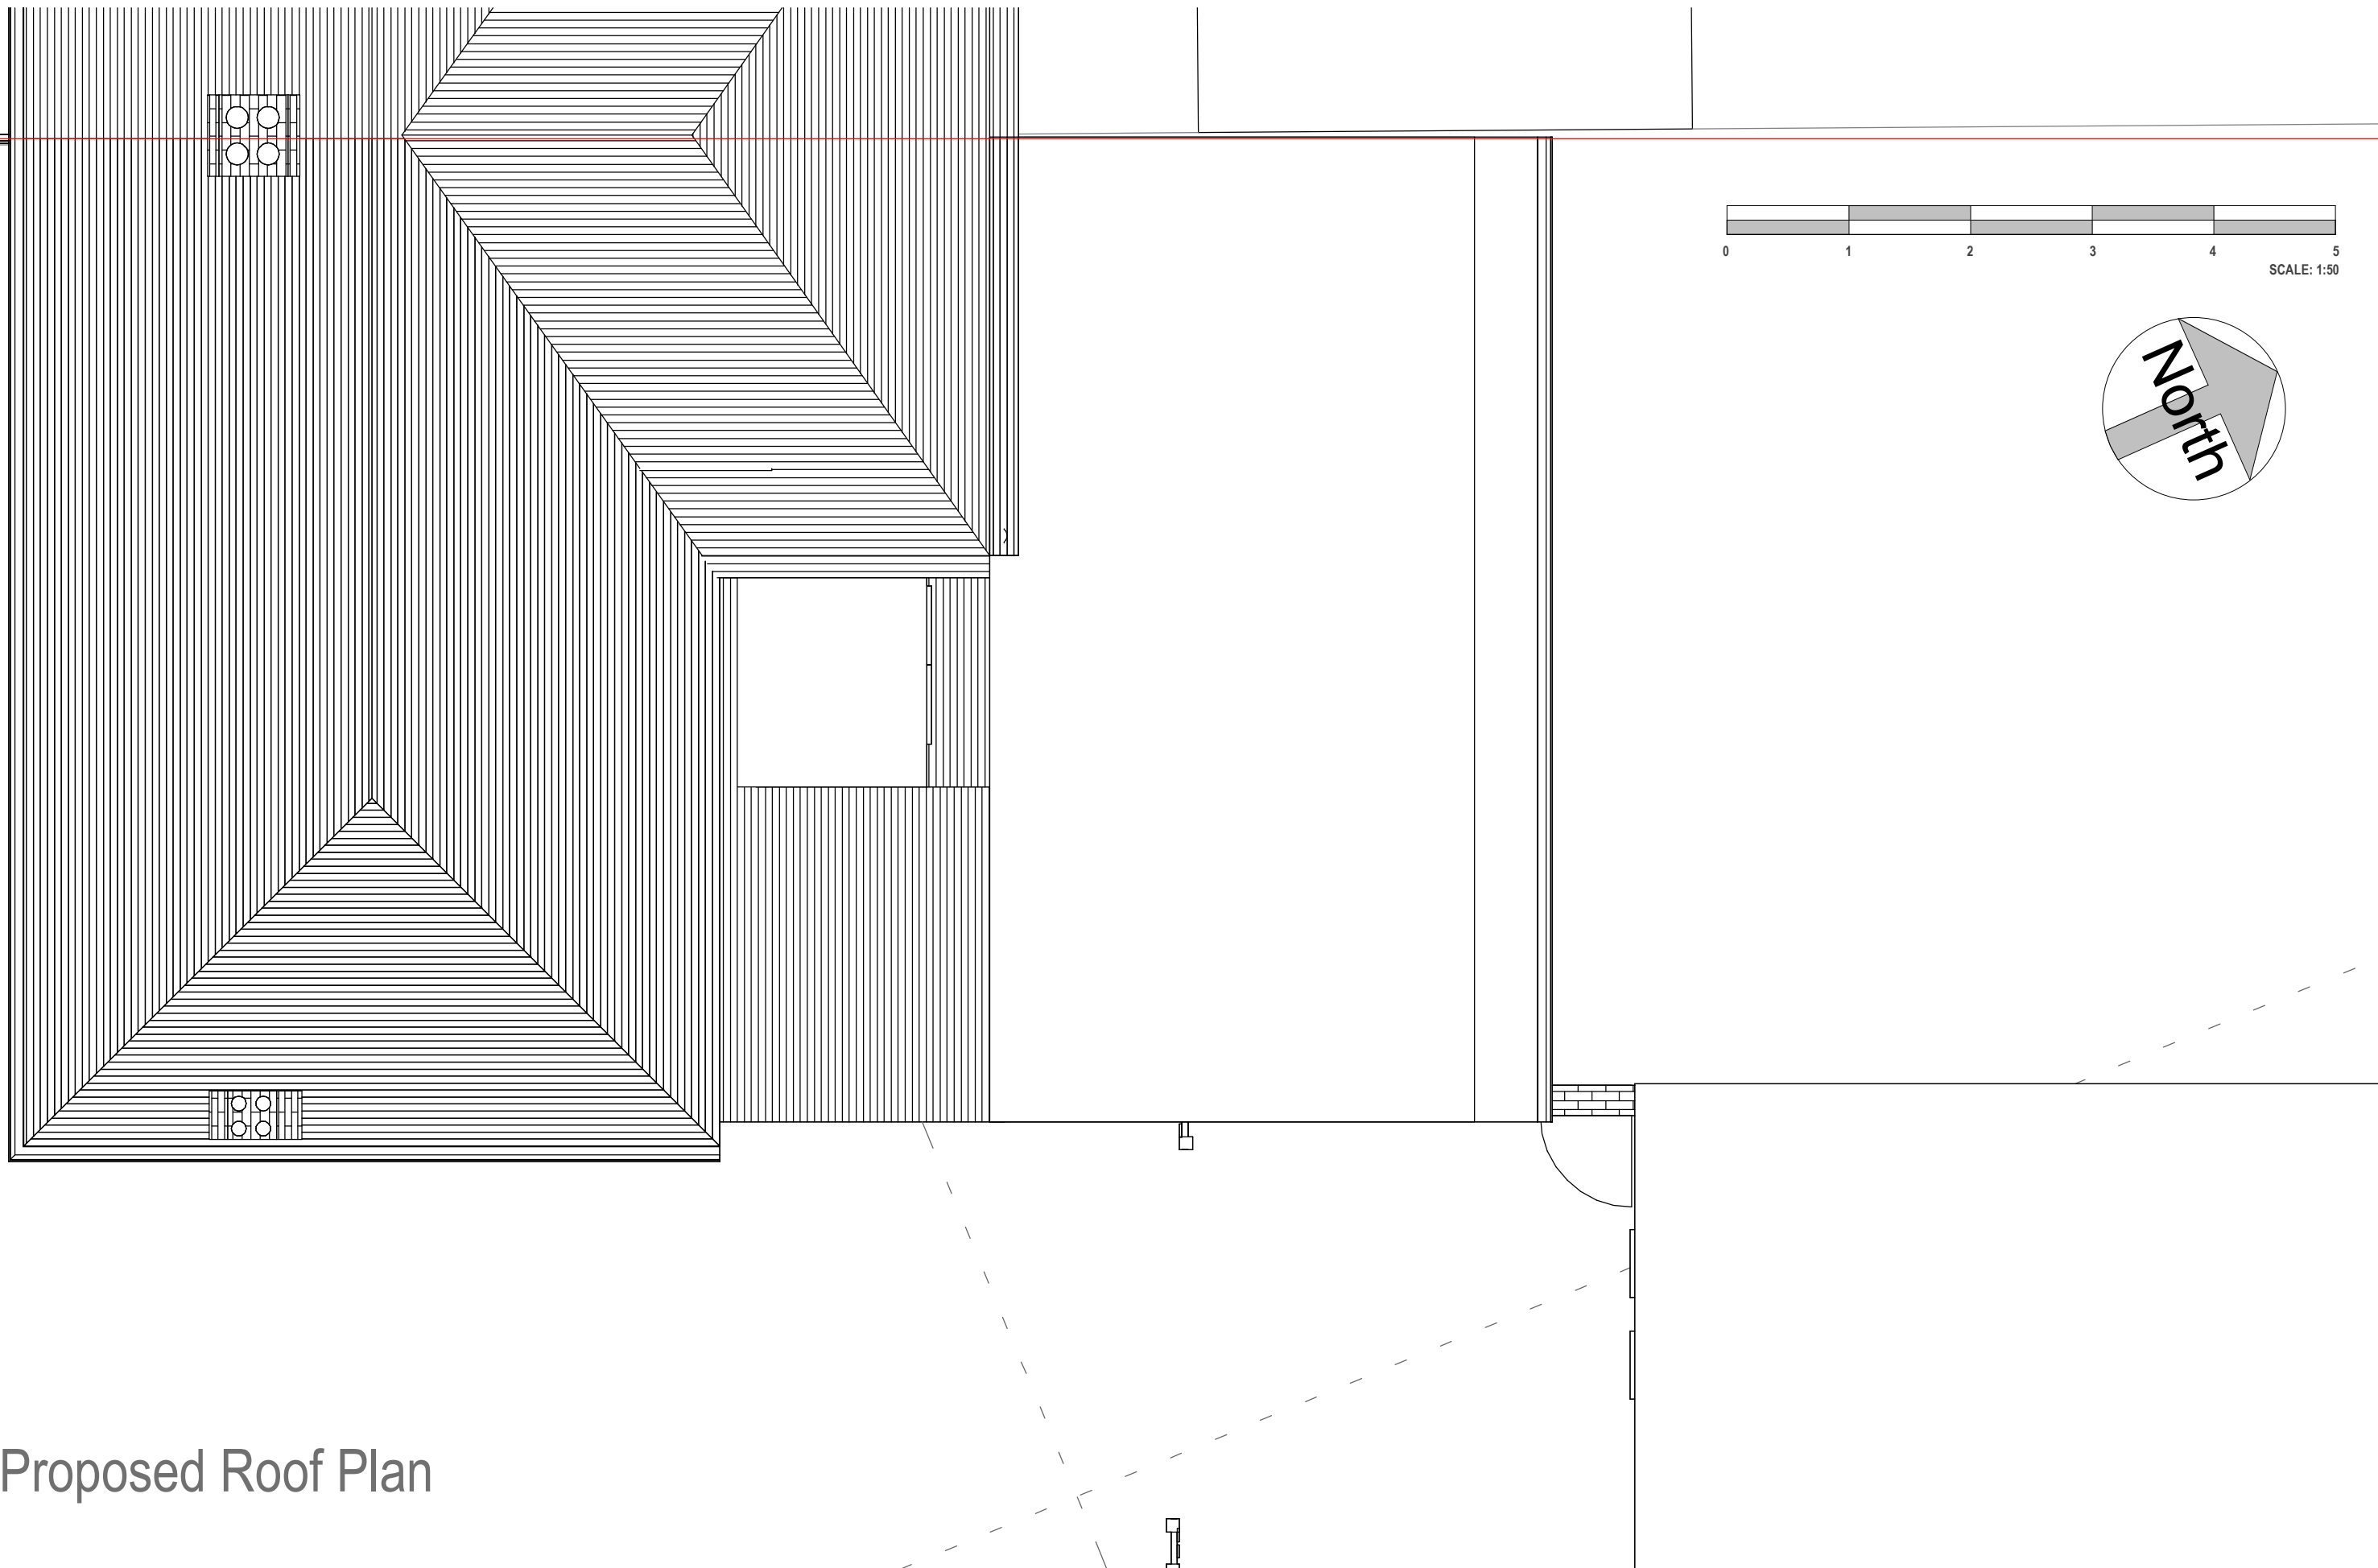


# 03 Proposed Roof Plan

1 : 50

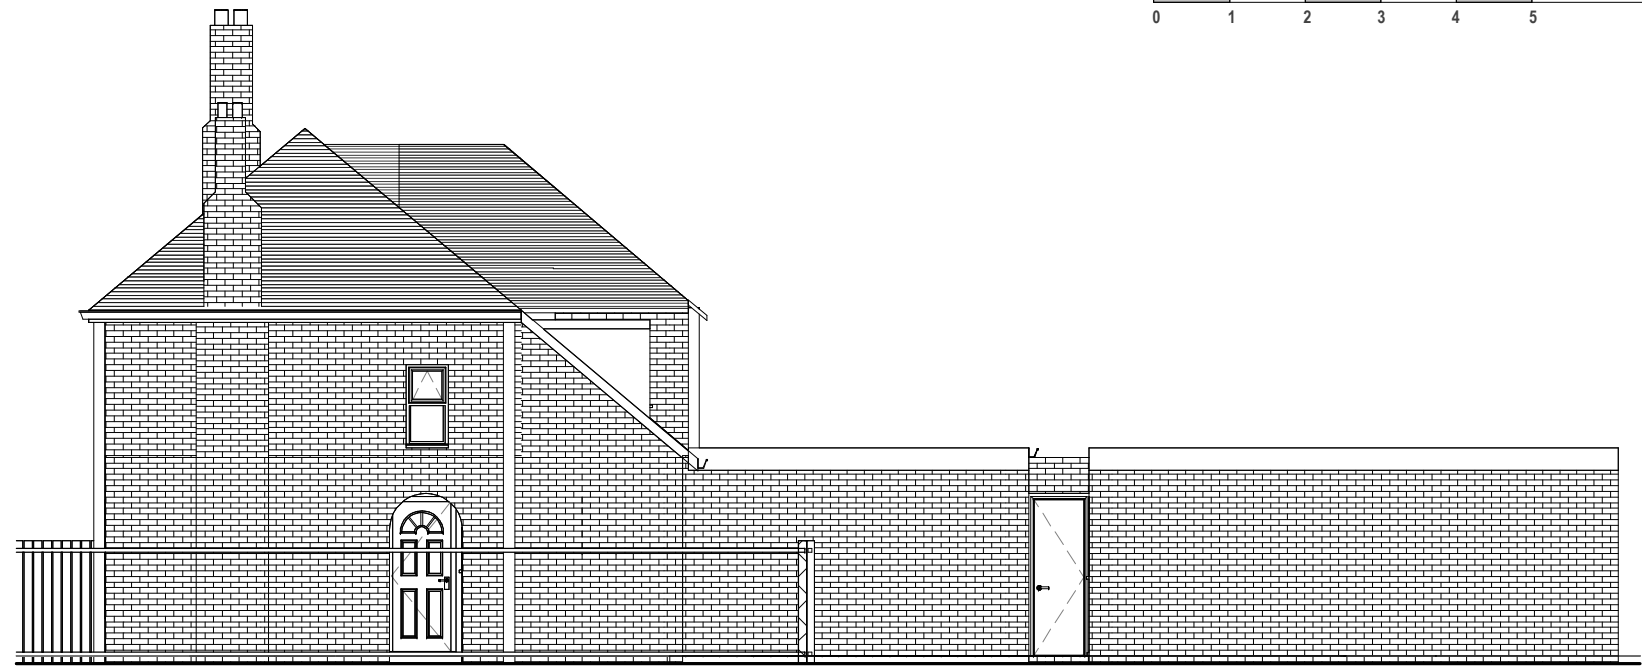


Proposed Front Elevation  
1 : 100

Proposed Side Elevation II  
1 : 100

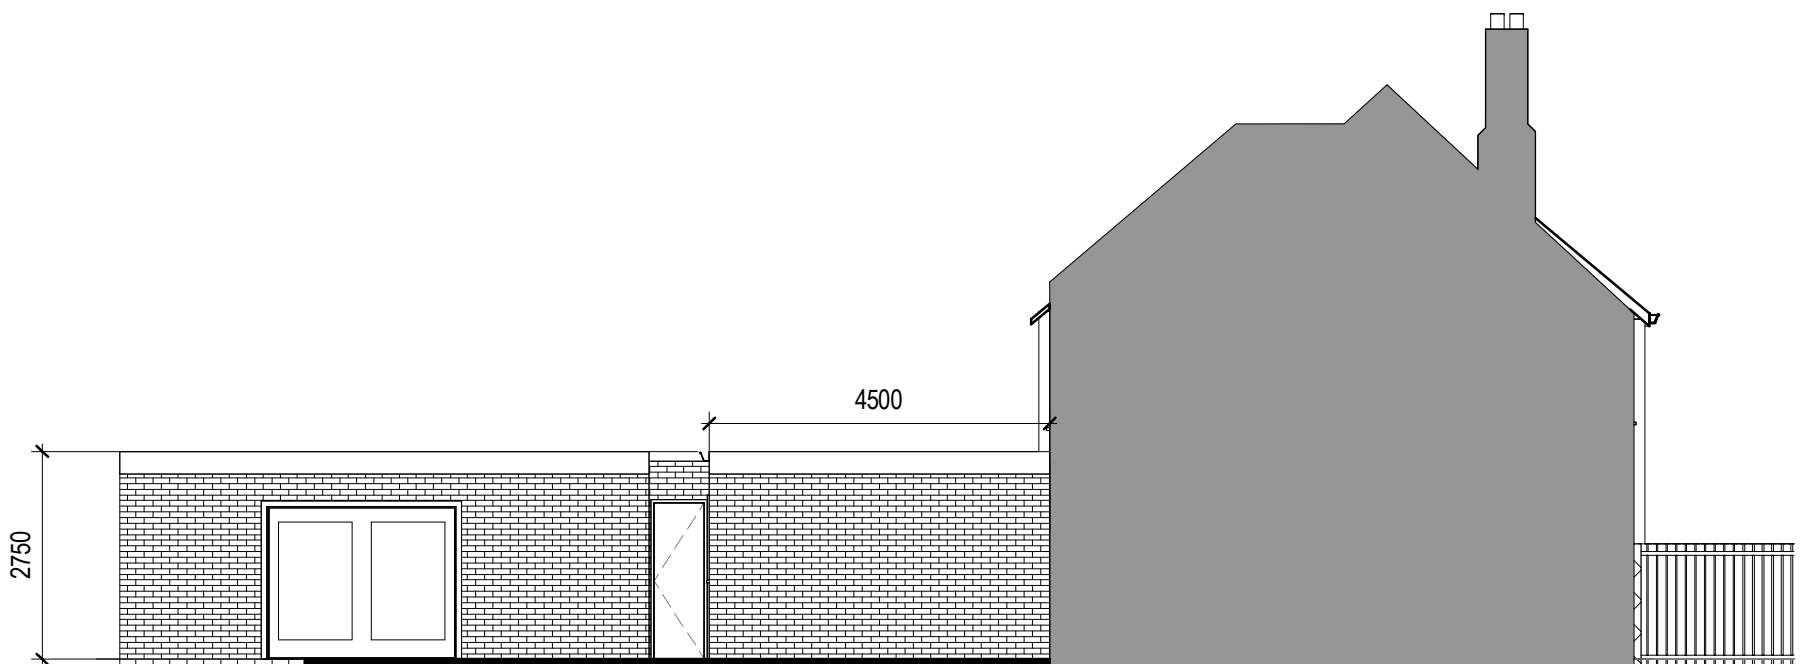

Proposed Rear Elevation  
1 : 100

Proposed Side Elevation  
1 : 100

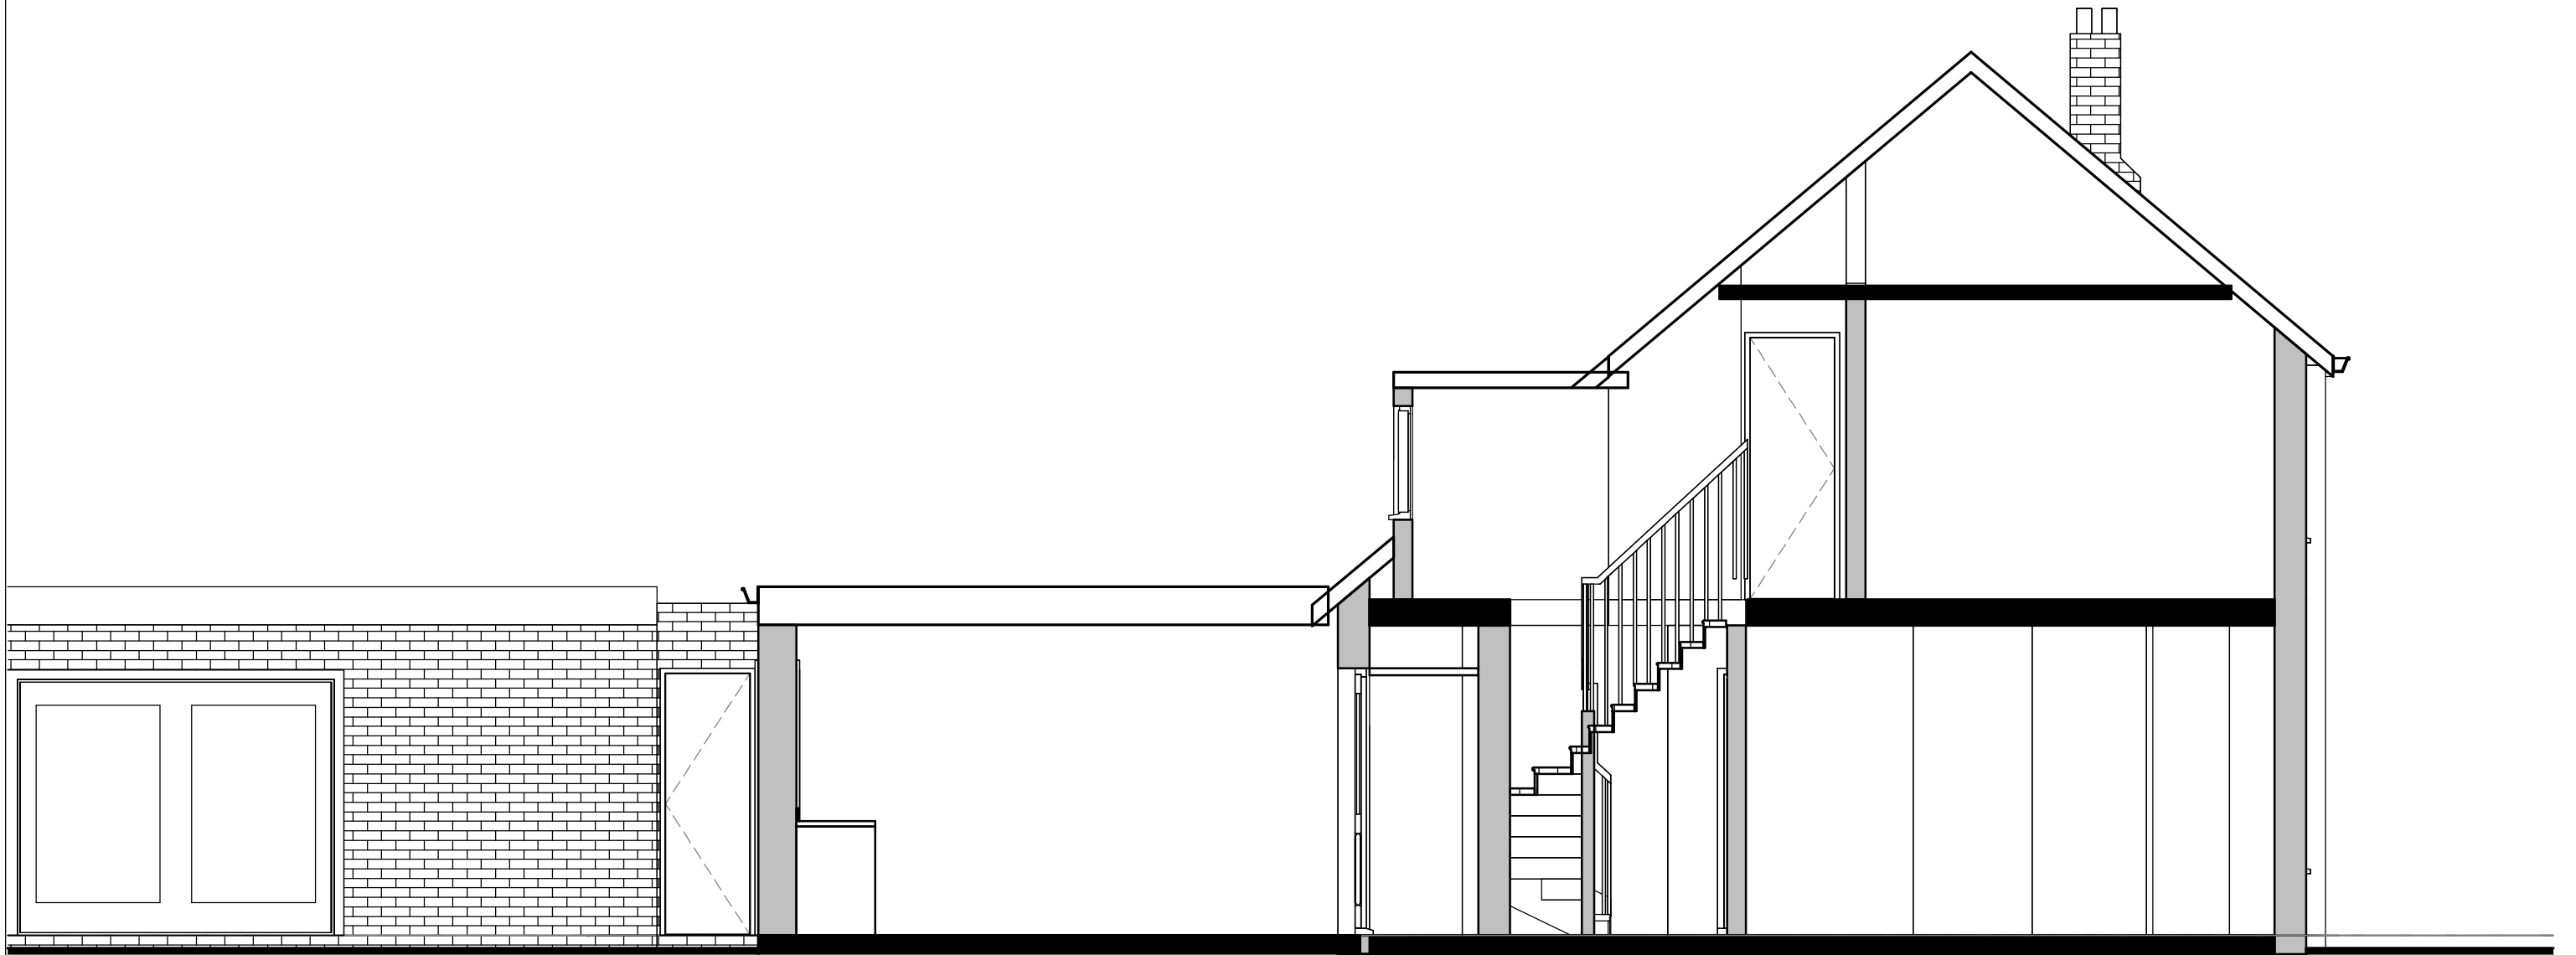

Proposed section  
1 : 50

