


FRONT

0 1 2 3 4 5

R H SIDE


REAR

L H SIDE

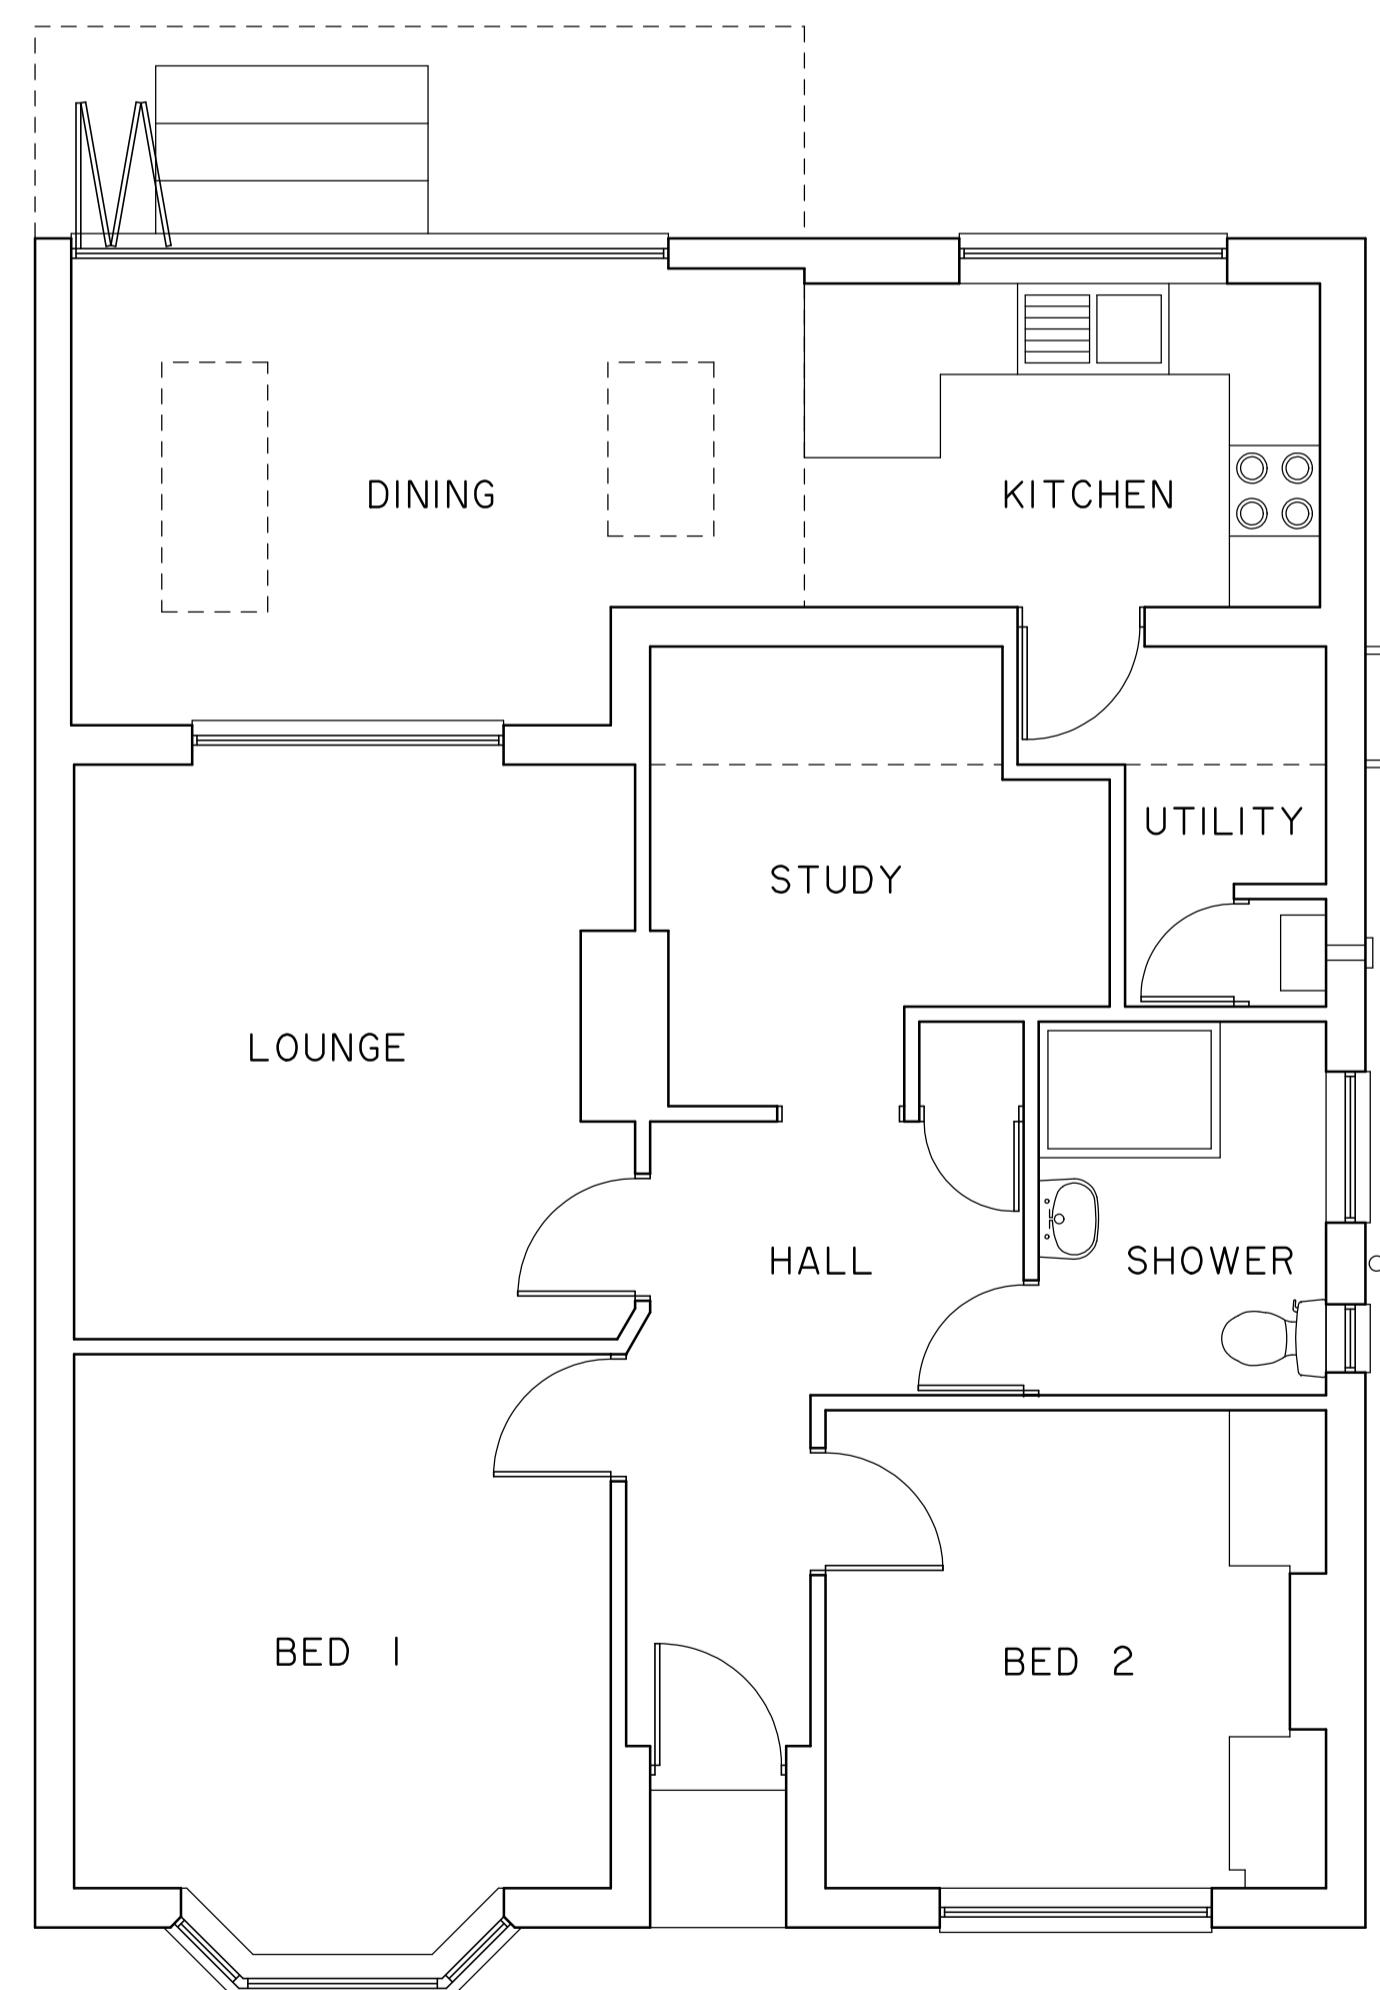

GROUND FLOOR

0 1 2 3 4 5

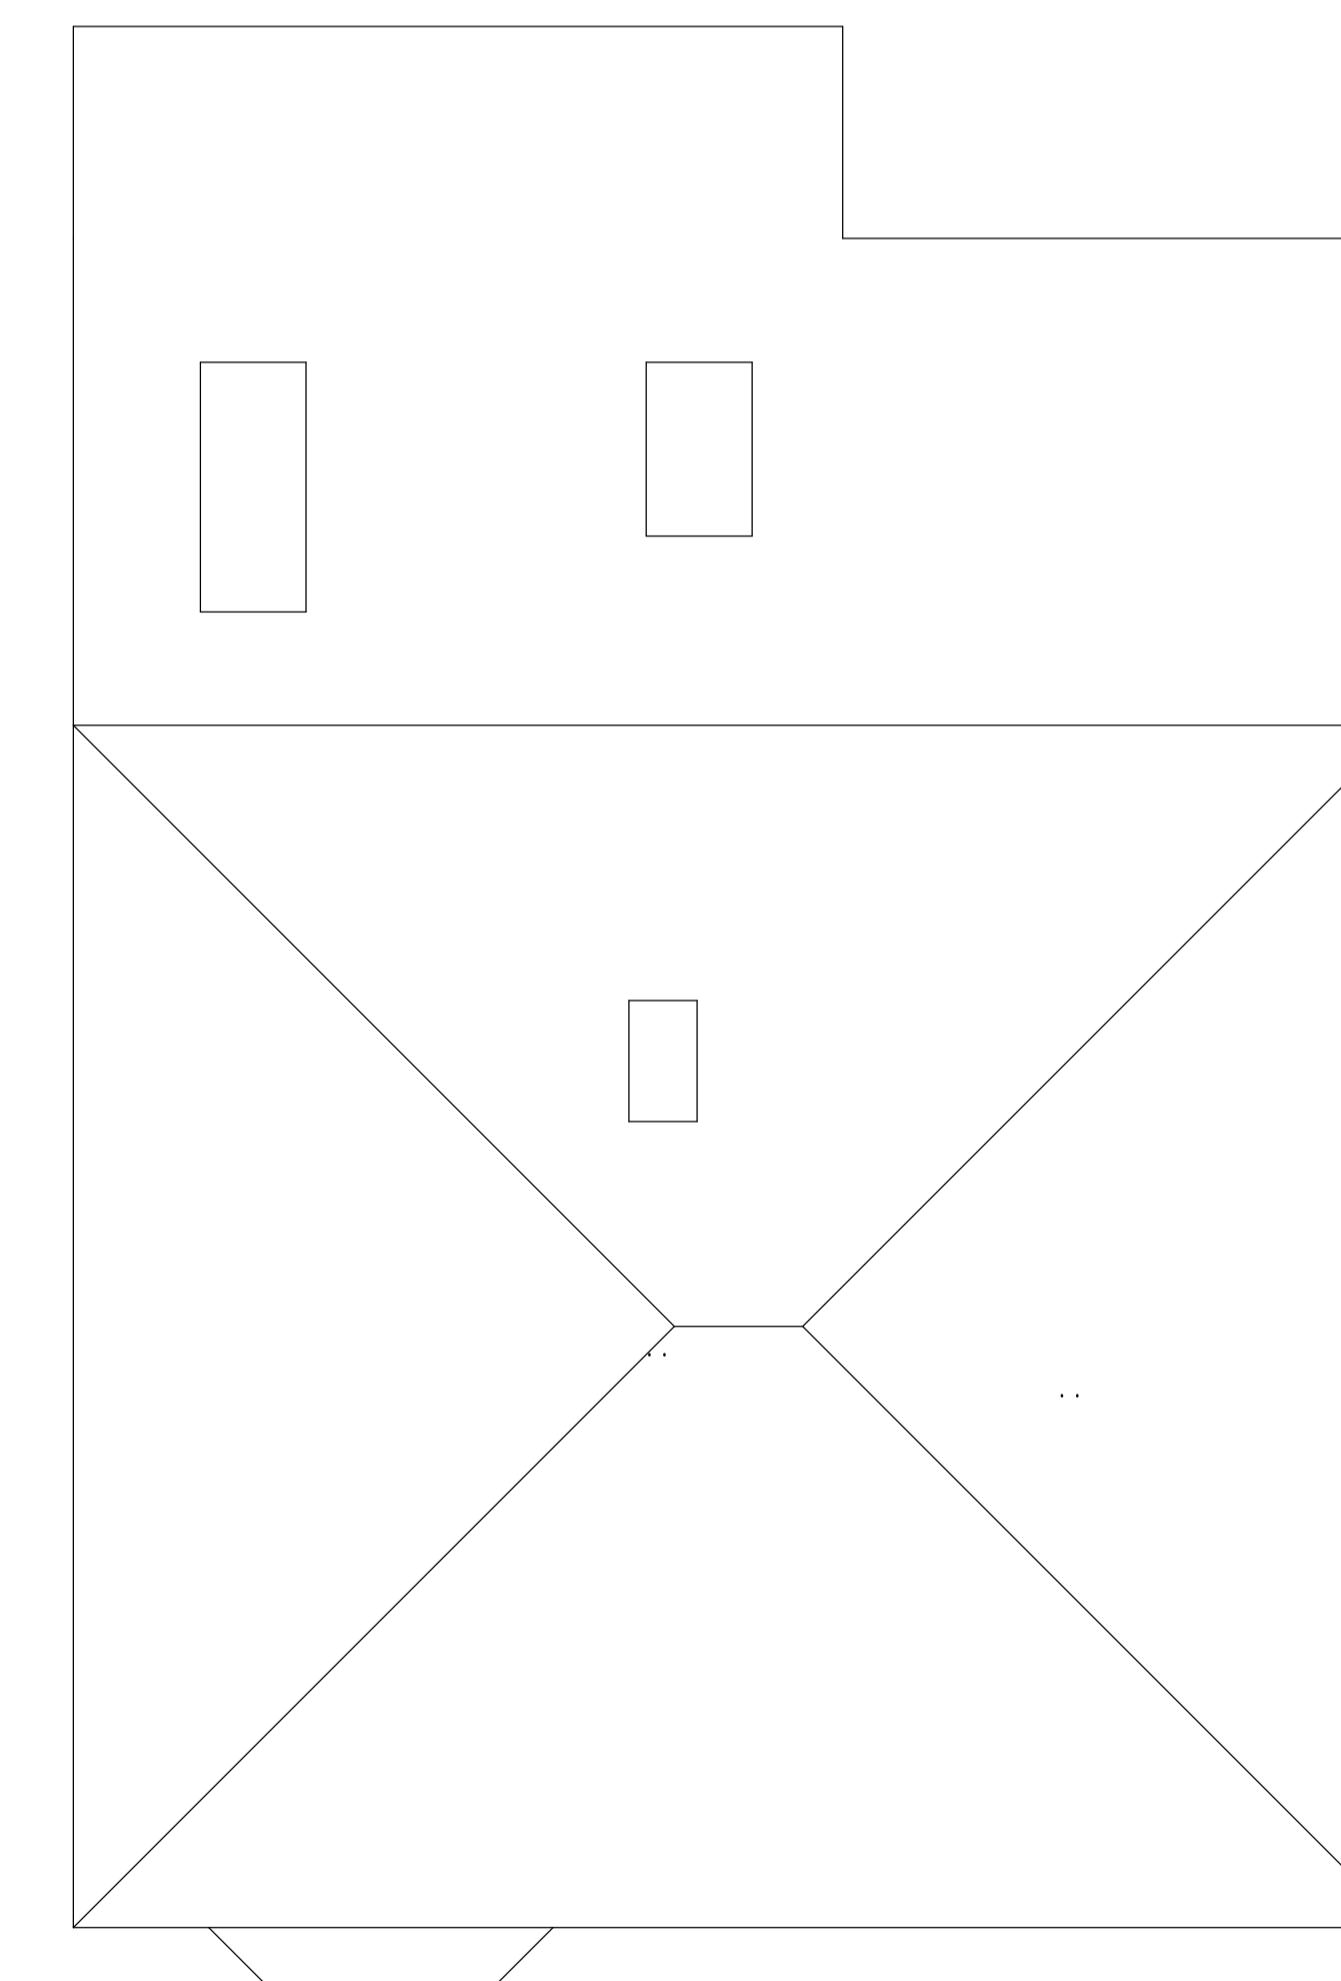

ROOF

CLIVE BALDWIN *Building Design*

Witches Moon, Stony Lane, Little Kingshill, Bucks. HP16 0DS.
Telephone: 01494 936869

57 BEECH AVENUE
RUISLIP

Survey

Scale: 1:50, 1:100 @ A1

Date: SEPTEMBER 2022

2236/01

Scale this drawing for Planning purposes only.
All dimensions are to be checked on site and any discrepancies reported.