


## GENERAL NOTES:

1. DO NOT SCALE - WORK ONLY TO SHOWN DIMENSIONS.
2. ALL DIMENSIONS ARE IN MILLMETRES.  
ALL LEVELS AND CO-ORDINATES ARE IN METRES.
3. ALL DIMENSIONS ARE TO BE CHECKED ON SITE.
4. THIS DRAWING IS TO BE READ IN CONJUNCTION WITH ALL RELEVANT DRAWINGS AND SPECIFICATIONS.

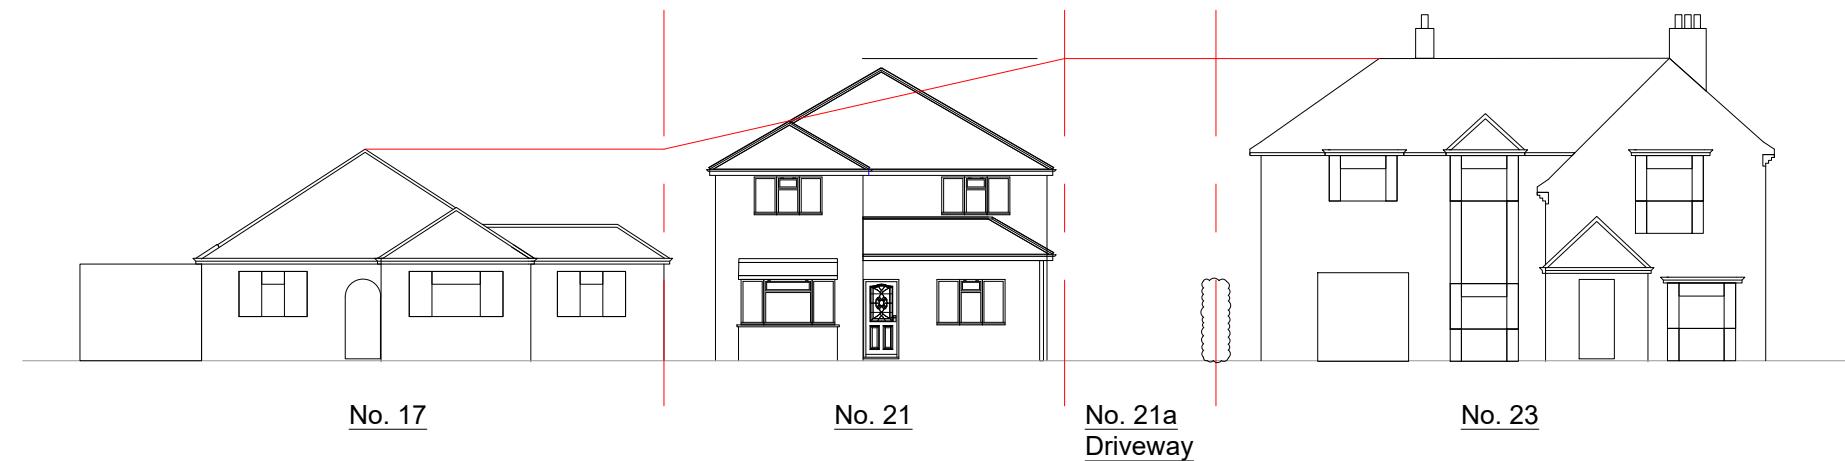

## STREET SCENE ELEVATION

SCALE: 1 : 200

### Scale Bar

1:200 0 5000 10000

1:1 0 10 20 30 40 50

B	27.06.2022	DWG No. Changed FOR PLANNING
A	01.06.2022	FOR INFORMATION
REV:	DATE:	DESCRIPTION:
<b>DRAWING STATUS:</b> <b>INFORMATION</b>		
<b>CLIENT NAME :</b> Mr Steve Evans & Mrs Sue Pierpoint		
<b>LOCATION :</b> 21 THORNHILL ROAD ICKENHAM		
<b>LOCATION</b>		
<b>DRAWING TITLE:</b> STREET SCENE ELEVATION		
<b>DRAWN BY:</b> M.D.H.		<b>CHECKED BY:</b> S.E.
<b>DATE:</b> 15.04.2022		<b>SCALE:</b> 1:200@A3
<b>JOB NO:</b> 126		<b>DRAWING NO:</b> 004
		<b>REV.</b> B